




U:\PMD FILING\IP-5201 Craighall Road Cycling Infrastructure\07 CONSULTATION\TRO_Variation Order\01 - Final Draft Order_Advertised Order\42_5201_TRO_001 - Port Dundas CPZ_Variation No3.dwg


LEGEND:

-  Proposed 'No Waiting and No Loading at Anytime' Restrictions.
-  Existing 'No Waiting and No Loading at Anytime' Restrictions.

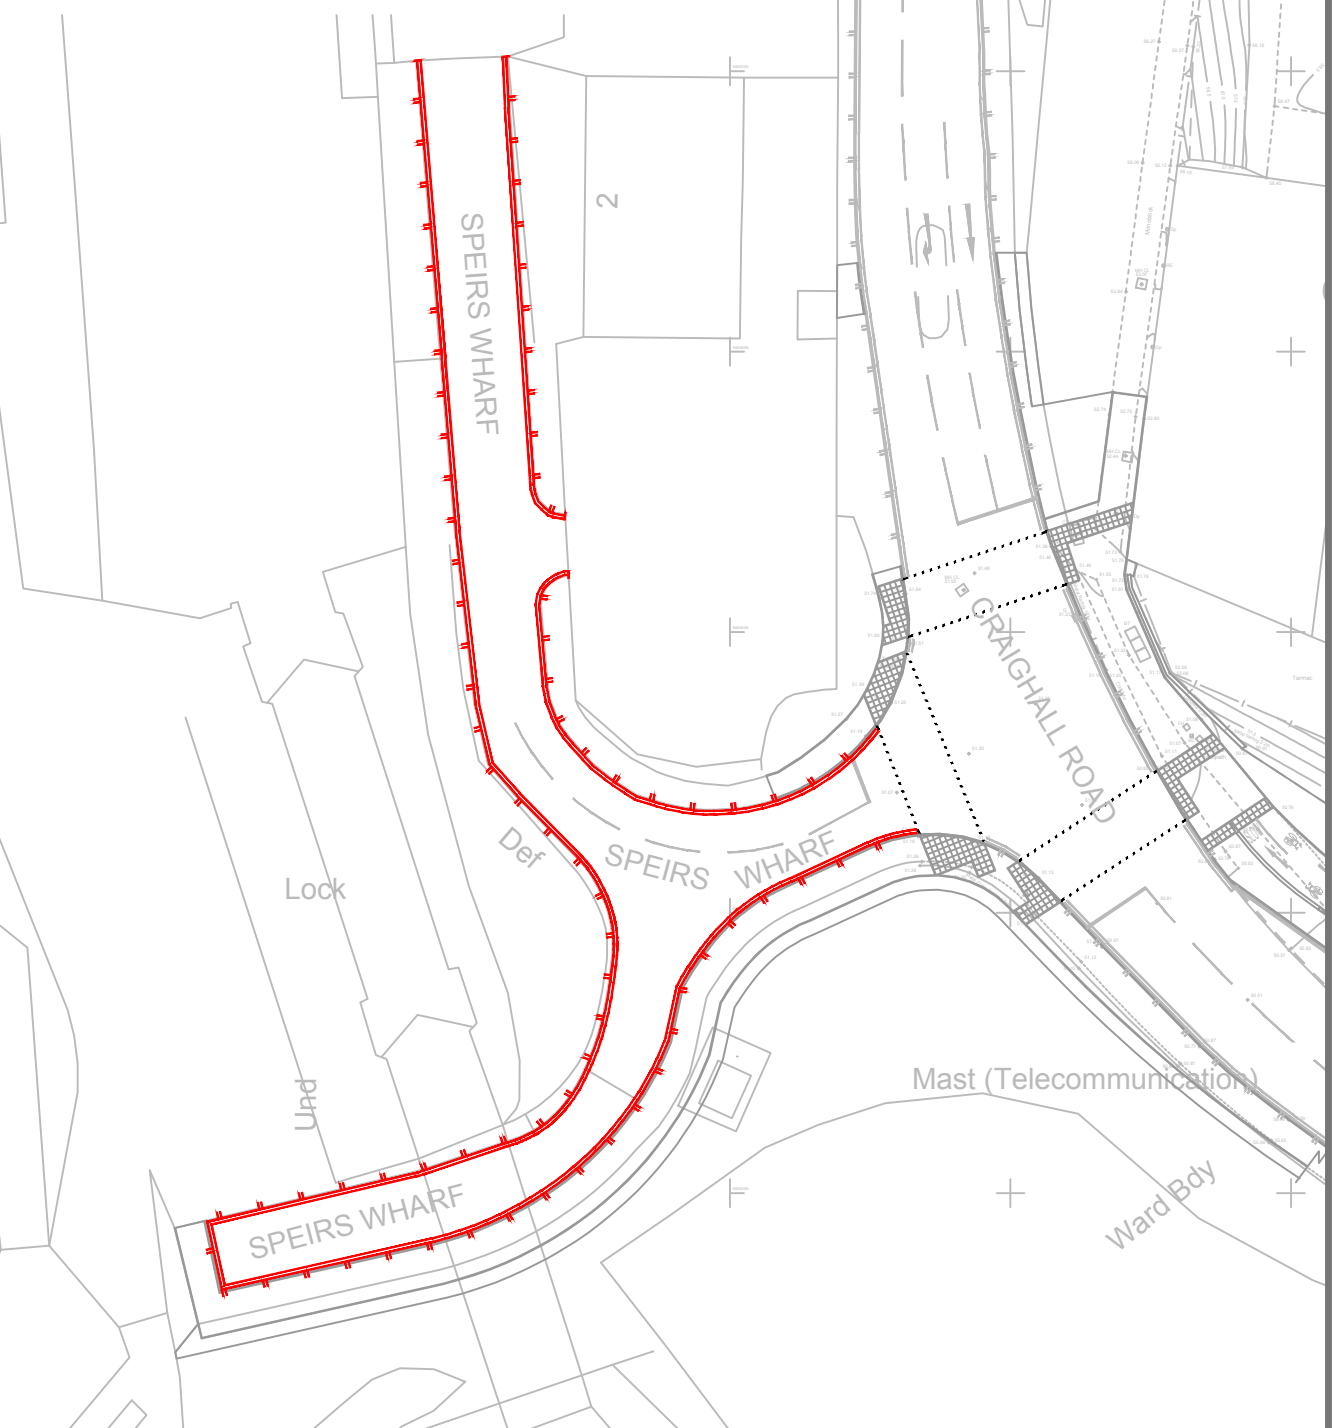

© Crown copyright and database right 2019, OS Licence Number 100023379.
 You are not permitted to copy, sub-licence or sell any of this data to third parties in any form.

PLAN
1:500

Craighall Road Cycling & Pedestrian Improvement Works	Glasgow City Council Executive Director of Neighbourhoods and Sustainability : George Gillespie BEng (Hons) CEng MICE		 Glasgow CITY COUNCIL
	Drawing No: 42_5201_TRO_001		
Design Office: Exchange House, 231 George Street, Glasgow, G1 1RX	Prepared by : PR Checked by : SMcD	Date : March '19 Scale : 1:500	Original Size: 210*297 (A4)