


EXISTING ROAD MARKINGS

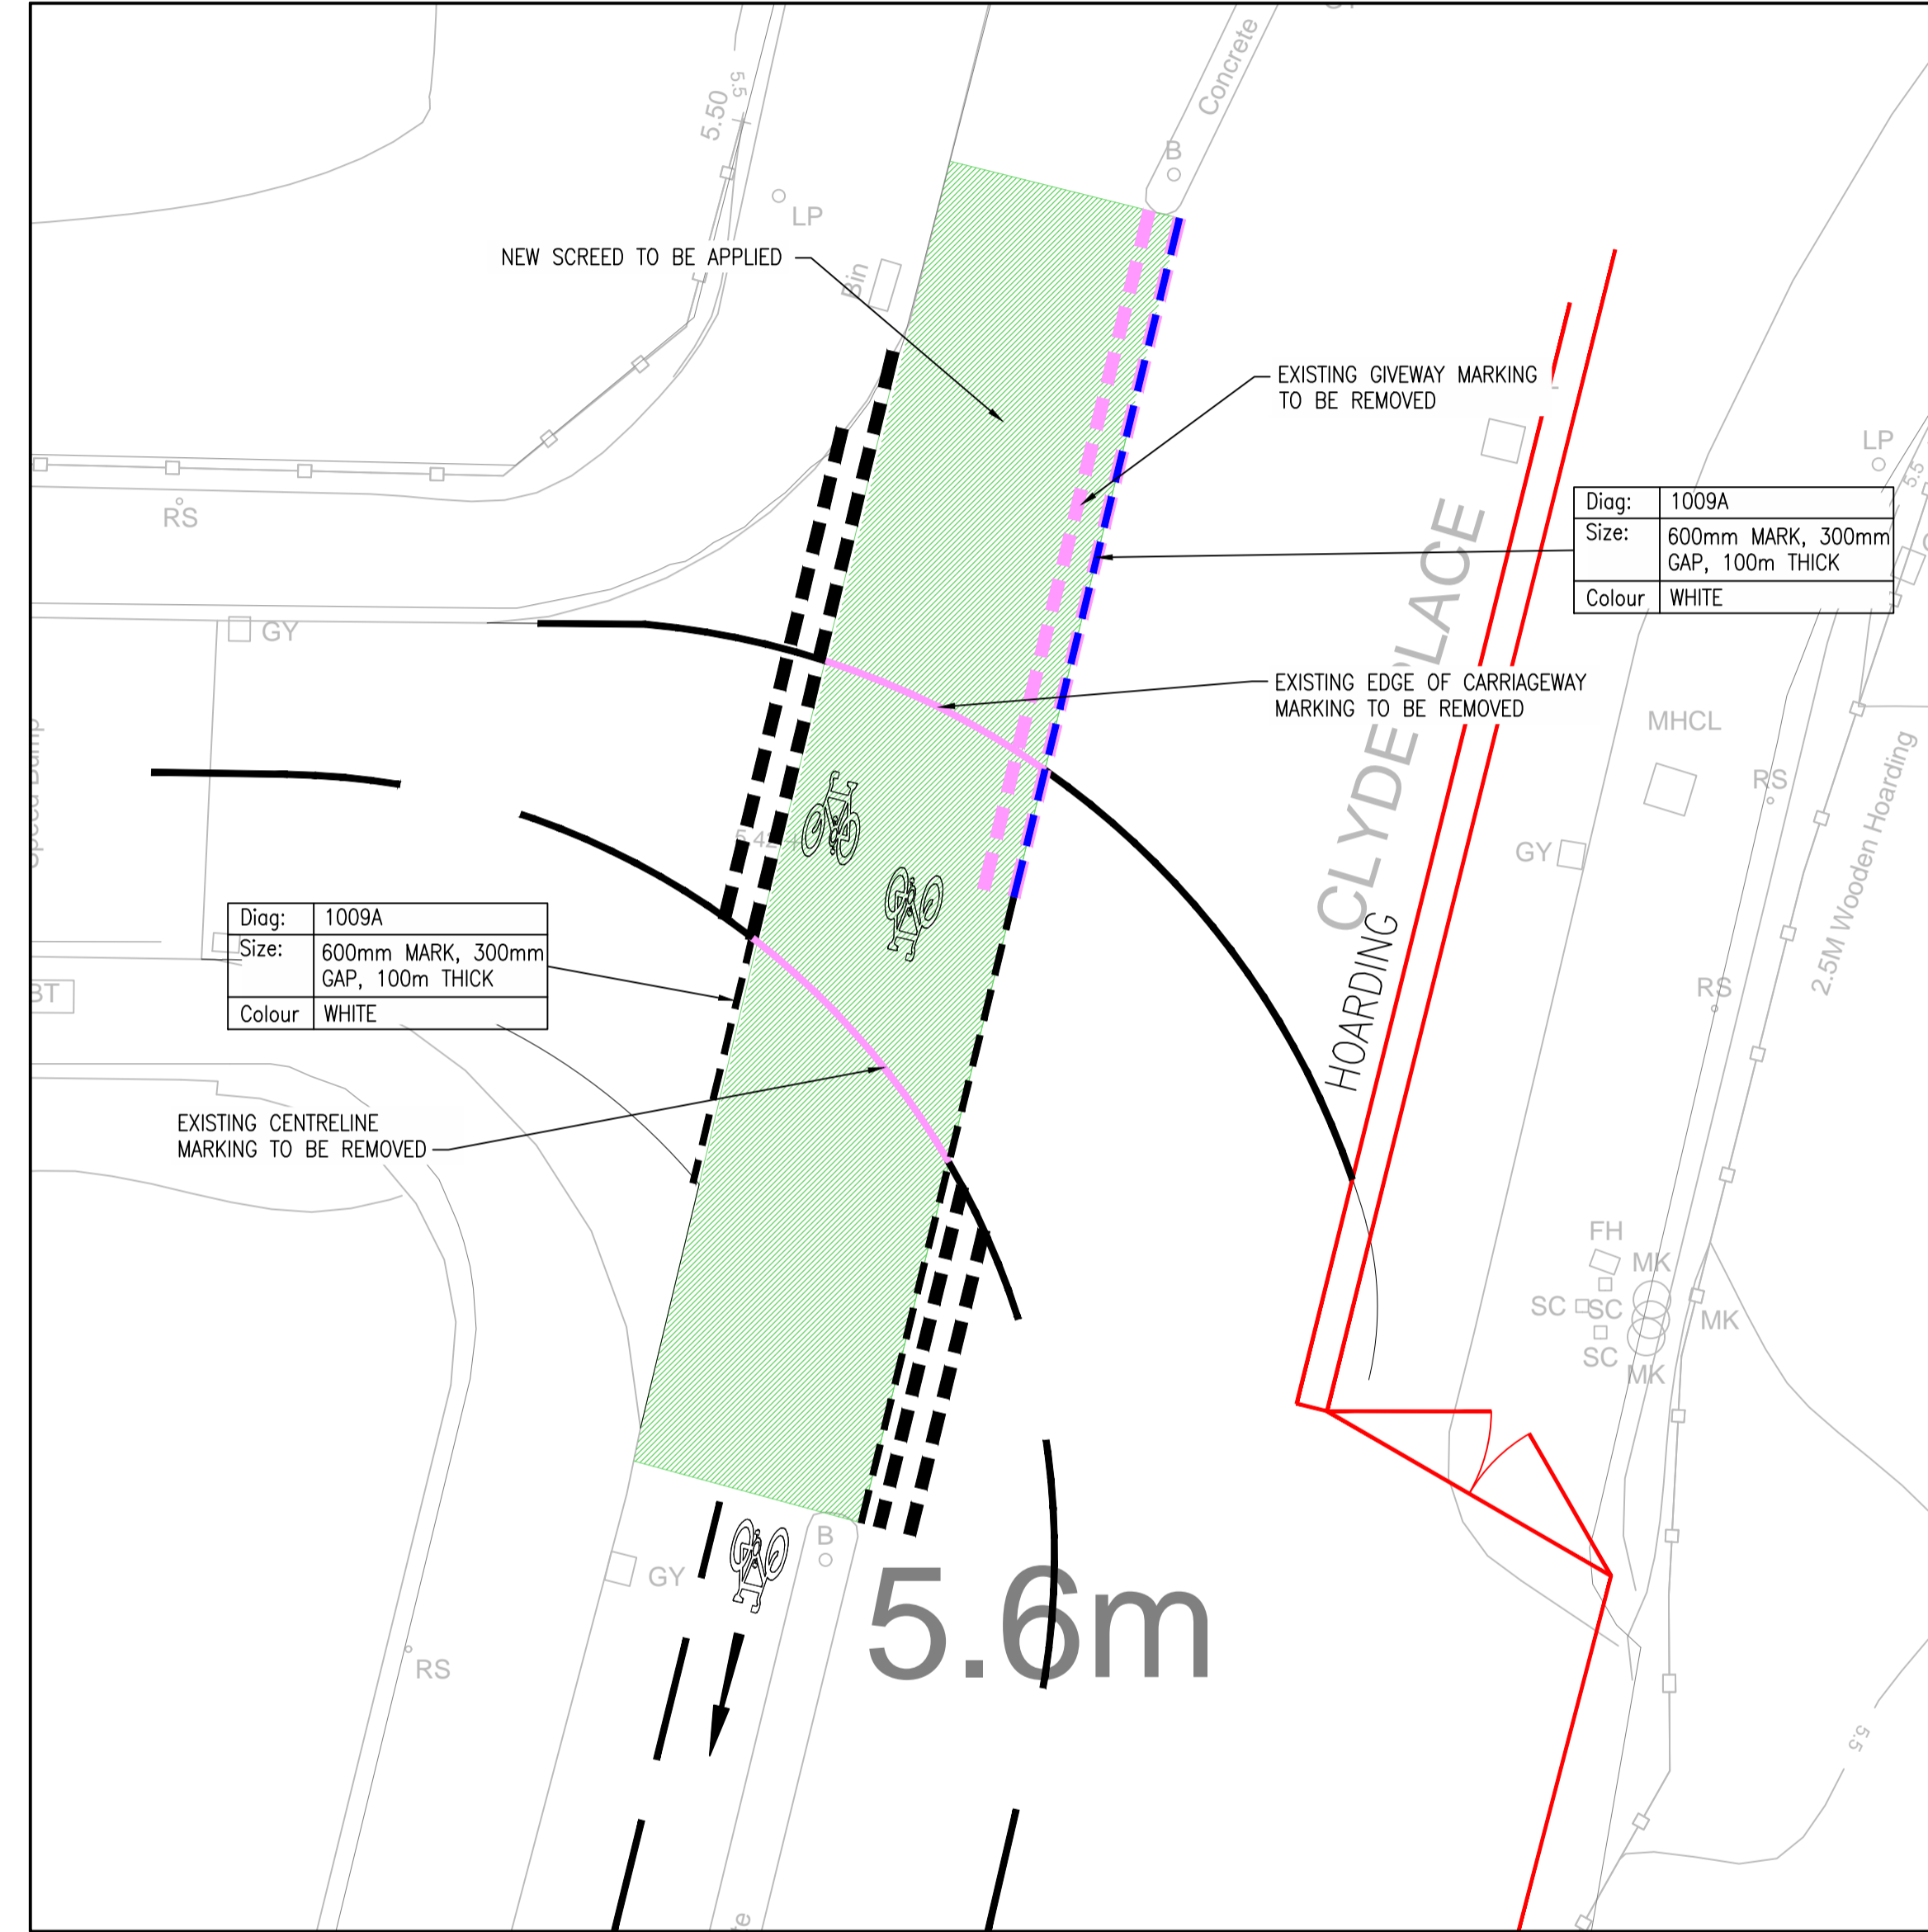

PROPOSED ROAD MARKINGS

LEGEND

- EXISTING ROAD MARKING
- EXISTING ROAD MARKING TO BE REMOVED
- PROPOSED ROAD MARKING
- EXISTING SCREED
- PROPOSED SCREED

Diag:	1009A
Size:	600mm MARK, 300mm GAP, 100m THICK
Colour:	WHITE

Diag:	1009A
Size:	600mm MARK, 300mm GAP, 100m THICK
Colour:	WHITE

Rev.	Date	Description	Drawn	Chkd.	Appd.
------	------	-------------	-------	-------	-------

FAIRHURST
 43 George Street
 EDINBURGH
 EH2 2HT
 Tel: 0131 225 6741
 Fax: 0844 381 4412

DRUM
 PROPERTY GROUP
 DEVELOPMENT & INVESTMENT

Project Title:
BUCHANAN WHARF INFRASTRUCTURE HIGHWAY IMPROVEMENTS

Drawing Title:
JUNCTION 09 WEST STREET/RIVERVIEW GARDENS TEMPORARY CYCLEWAY MARKINGS

Scale of A1: 1:100	Status: FOR CONSTRUCTION
Drawn: SR	Checked: RMcD
Date: 06/11/2019	Date: 06/11/2019
Approved: RMcD	Date: 06/11/2019

FAIRHURST INTERNAL DRAWING NO:
129594/1151

Drawing No.: **BWHARF-FHS-IN-XX-DR-D-94 151** Revision: **C01**