

**THE EAST DUNBARTONSHIRE COUNCIL**

**(MAXWELL AVENUE, BEARSDEN)**

**PROPOSED ROUND TOP ROAD HUMPS**

East Dunbartonshire Council in terms of Section 37(2) of the Roads (Scotland) Act 1984, hereby give notice of its intention to install five round top road humps on Maxwell Avenue, Bearsden. The road humps will be constructed to a height of between 75 mm and 100 mm. A 750mm wide bypass for pedal cycles will be provided on both sides of the road humps.

Full details of this proposal, together with a plan, are available for inspection during normal office hours Monday to Friday inclusive at the offices of:-

- (i) Roads & Environment, Broomhill Industrial Estate, Kilsyth Road, Kirkintilloch, G66 1TF (Telephone Enquiries to: 0300-123-4510);
- (ii) Legal Services, 12 Strathkelvin Place, Kirkintilloch, G66 1TJ (Telephone Enquiries to: 0300-123-4510);

and also at the following offices during their normal opening hours:-


- (iii) Bearsden Community Hub, 69 Drymen Road, Bearsden, G61 3QT;
- (iv) Westerton Library, 82 Maxwell Avenue, Bearsden, G61 1NZ;

Any person wishing to object to the proposal should send details of the grounds for objection in writing to the Chief Solicitor & Monitoring Officer, 12 Strathkelvin Place, Kirkintilloch, G66 1TJ by 16 December 2019.

Karen Donnelly,  
Chief Solicitor & Monitoring Officer,  
East Dunbartonshire Council Headquarters,  
12 Strathkelvin Place,  
Kirkintilloch,  
G66 1TJ.

Maxwell Avenue Area, Bearsden  
Proposed 20mph Speed Limit Zone  
and Installation of Five Round Top Road Humps

East Dunbartonshire Council      Scale : N.T.S

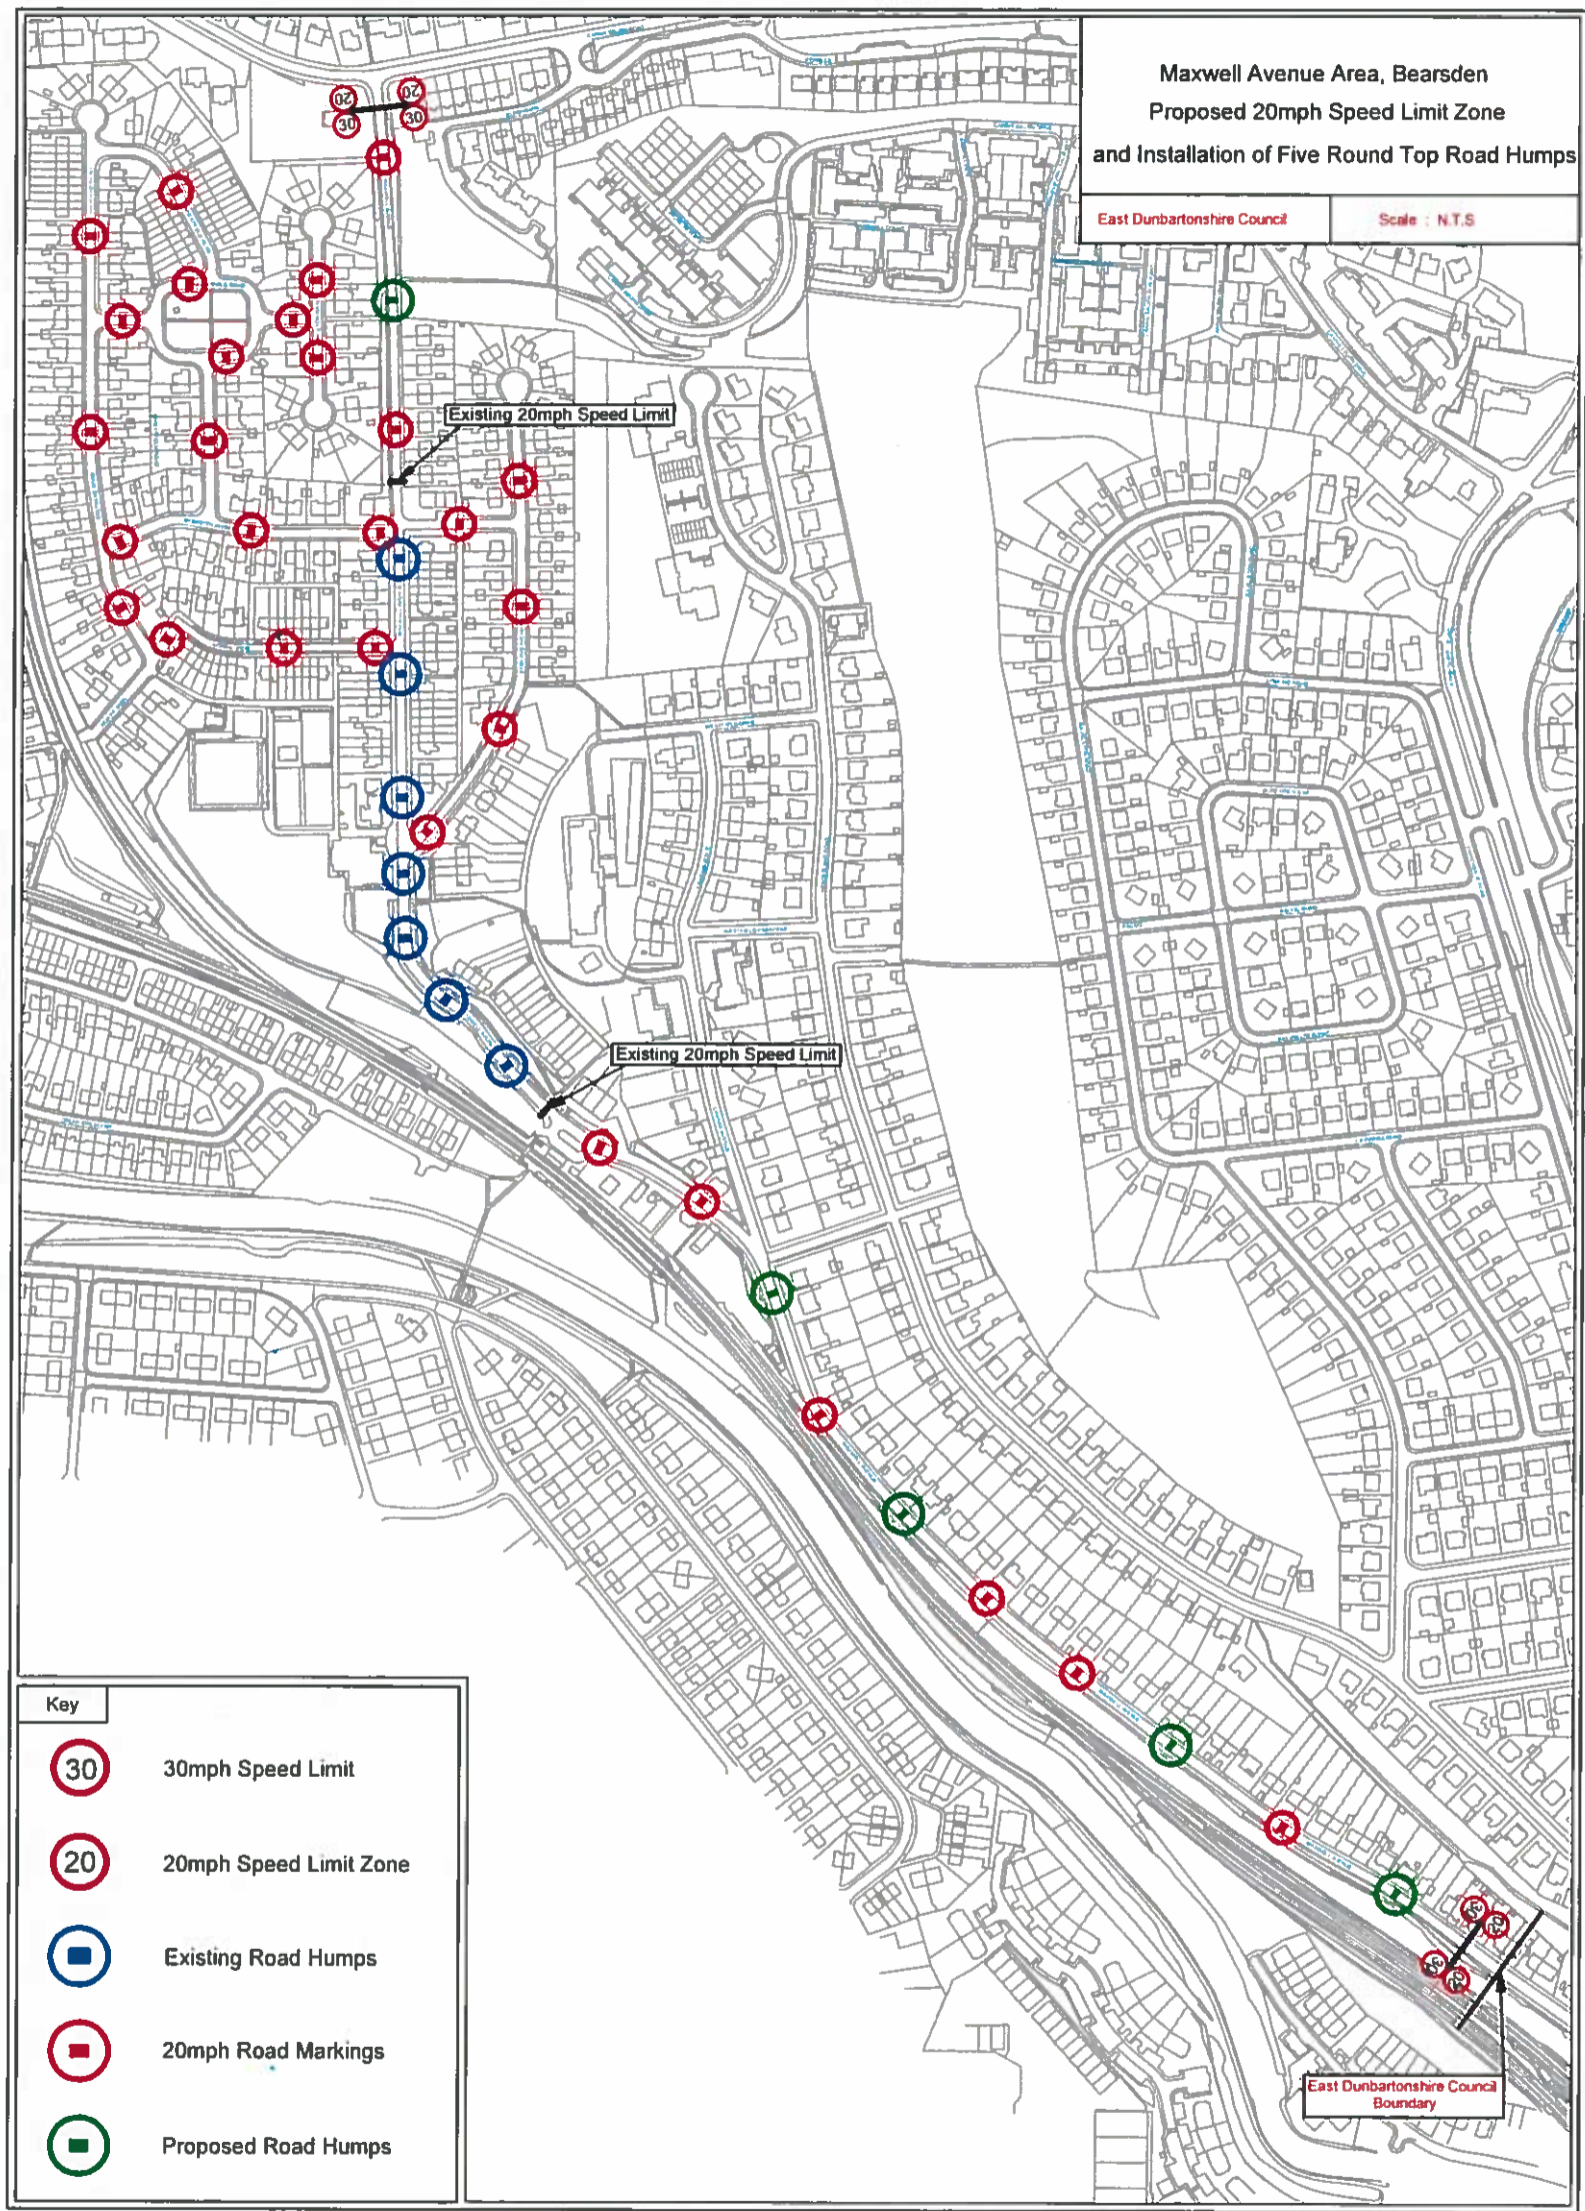

Key	
	30mph Speed Limit
	20mph Speed Limit Zone
	Existing Road Humps
	20mph Road Markings
	Proposed Road Humps