


TORYGLEN GREEN INFRASTRUCTURE & ACCESS PROJECT
Section 1 Footpath Closures and Pedestrian Diversion Routes:

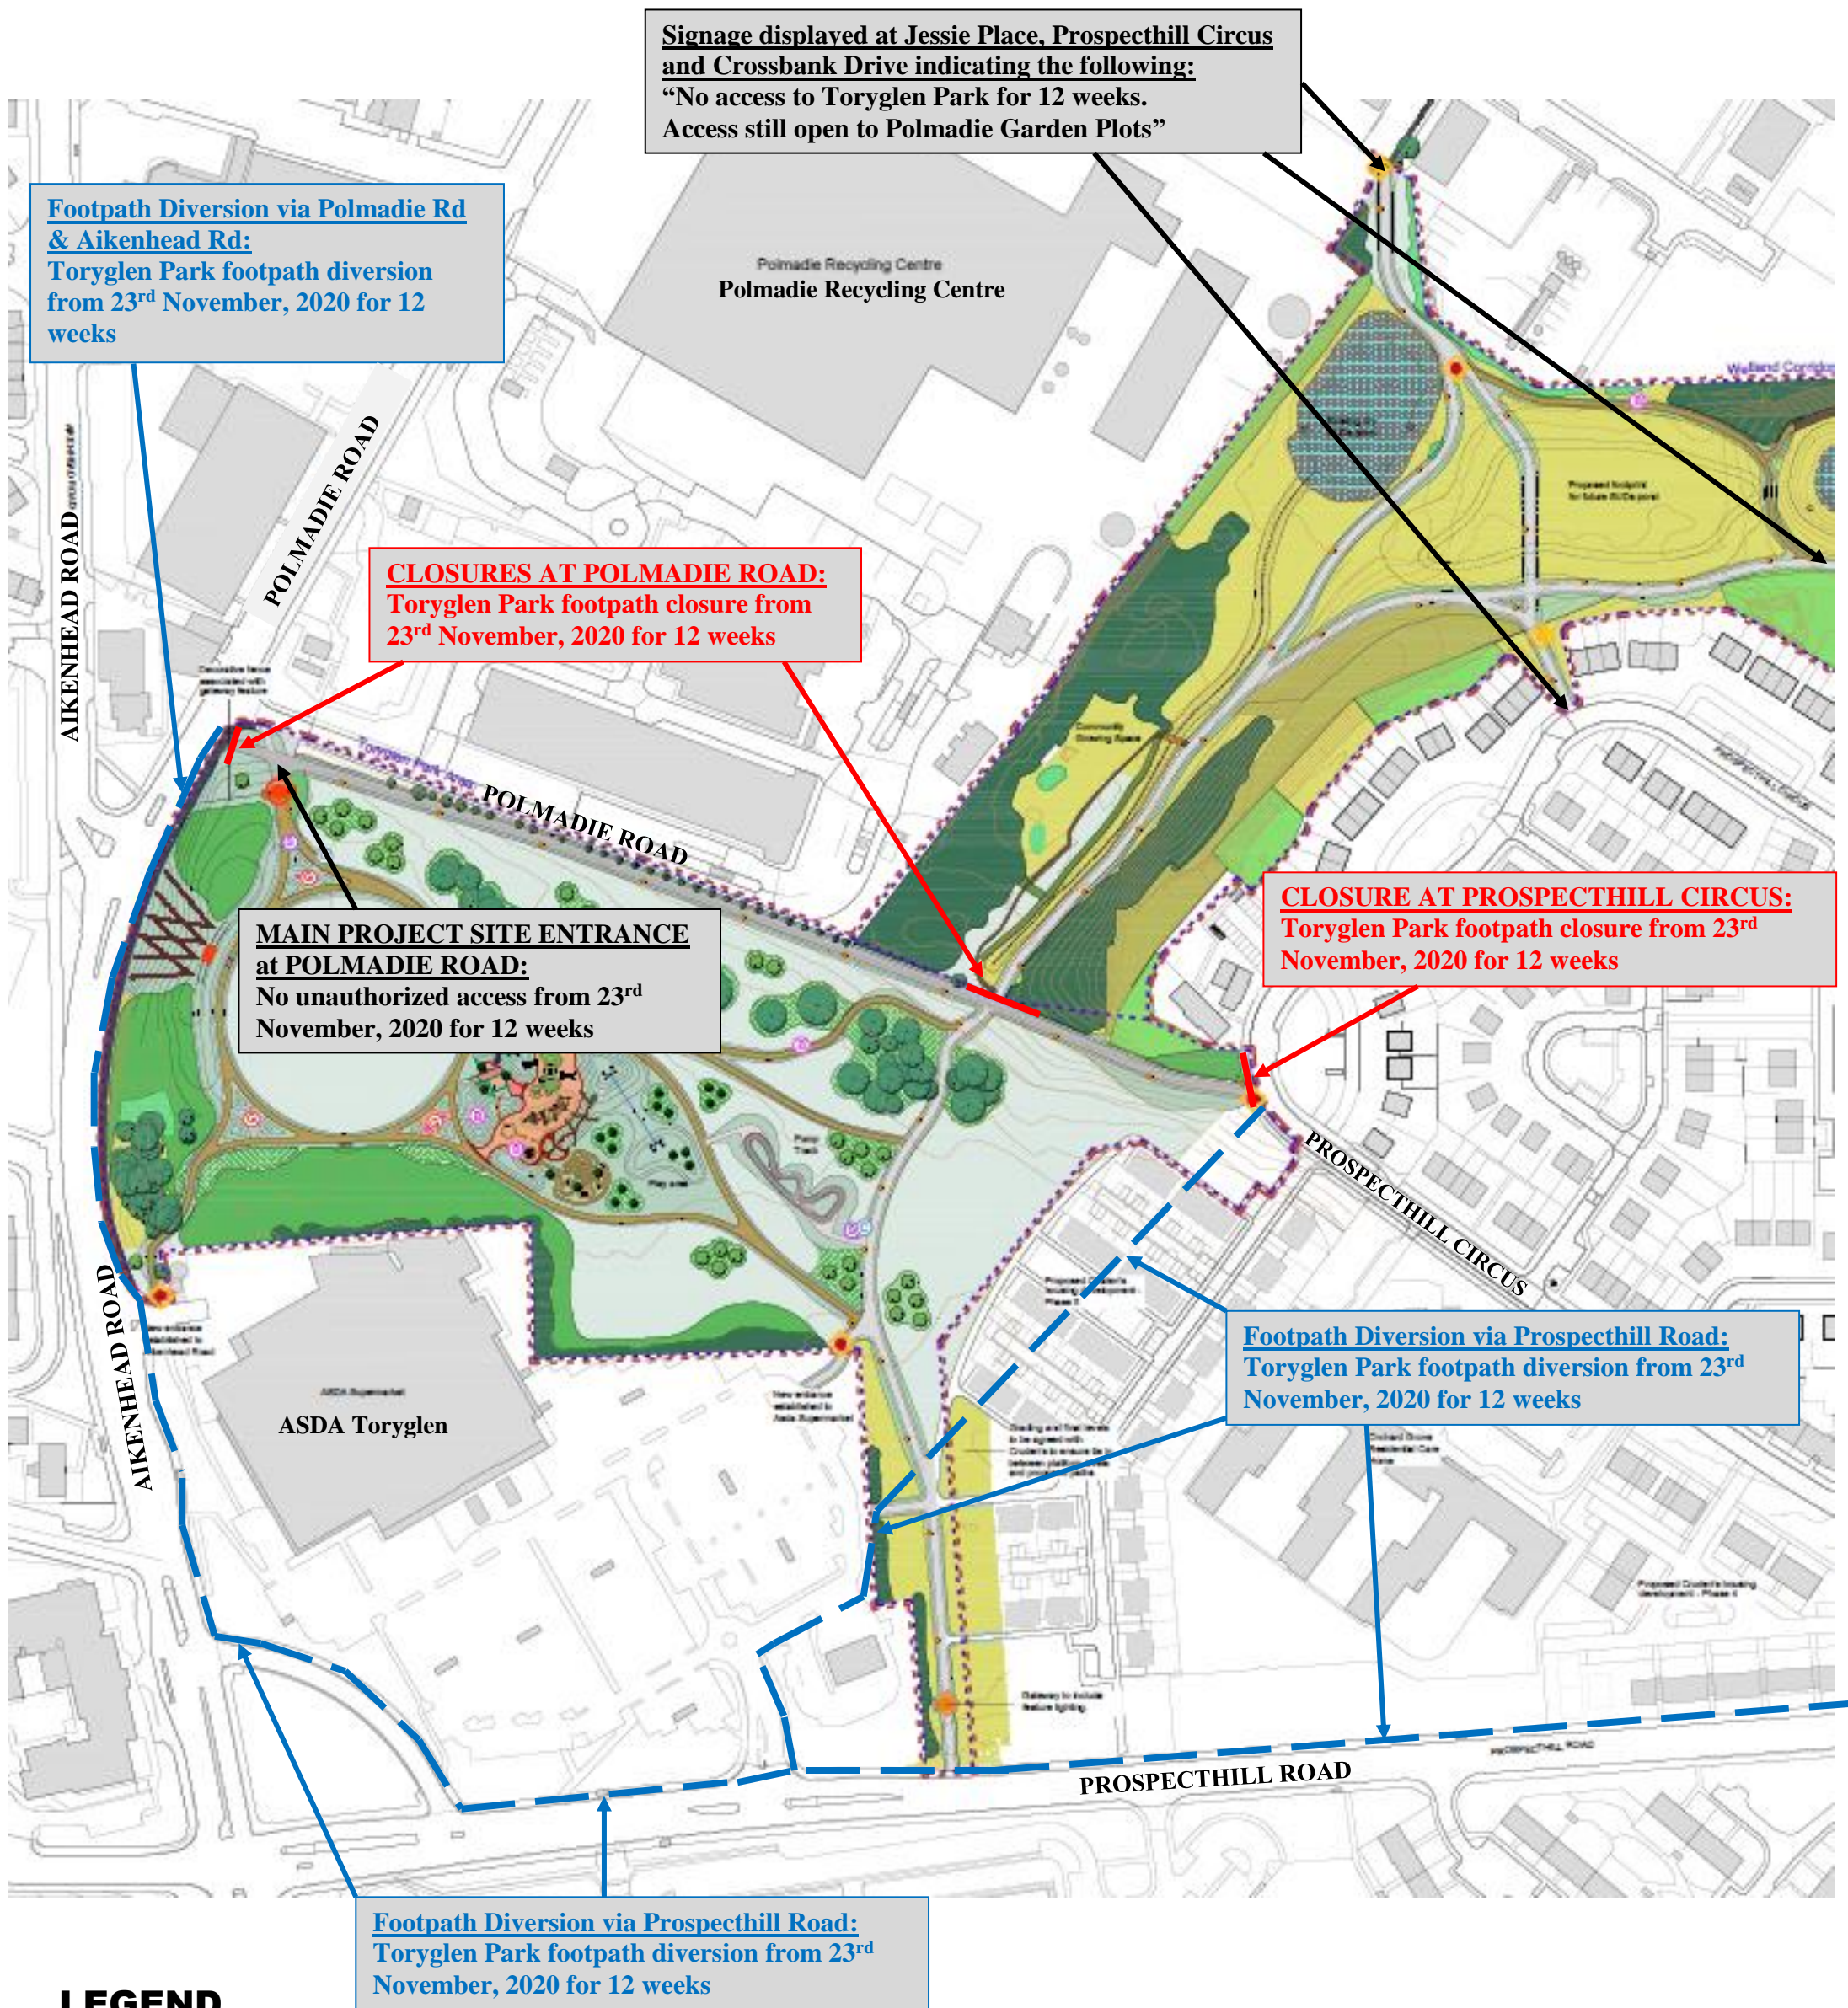

LEGEND

- Footpath Closure** ———
- Footpath Diversion (existing footpath)** - - - - -

SITE SKETCH 017 Rev 001 - 201120
 Section 1
 Footpath Closures & Pedestrian Diversion Routes