


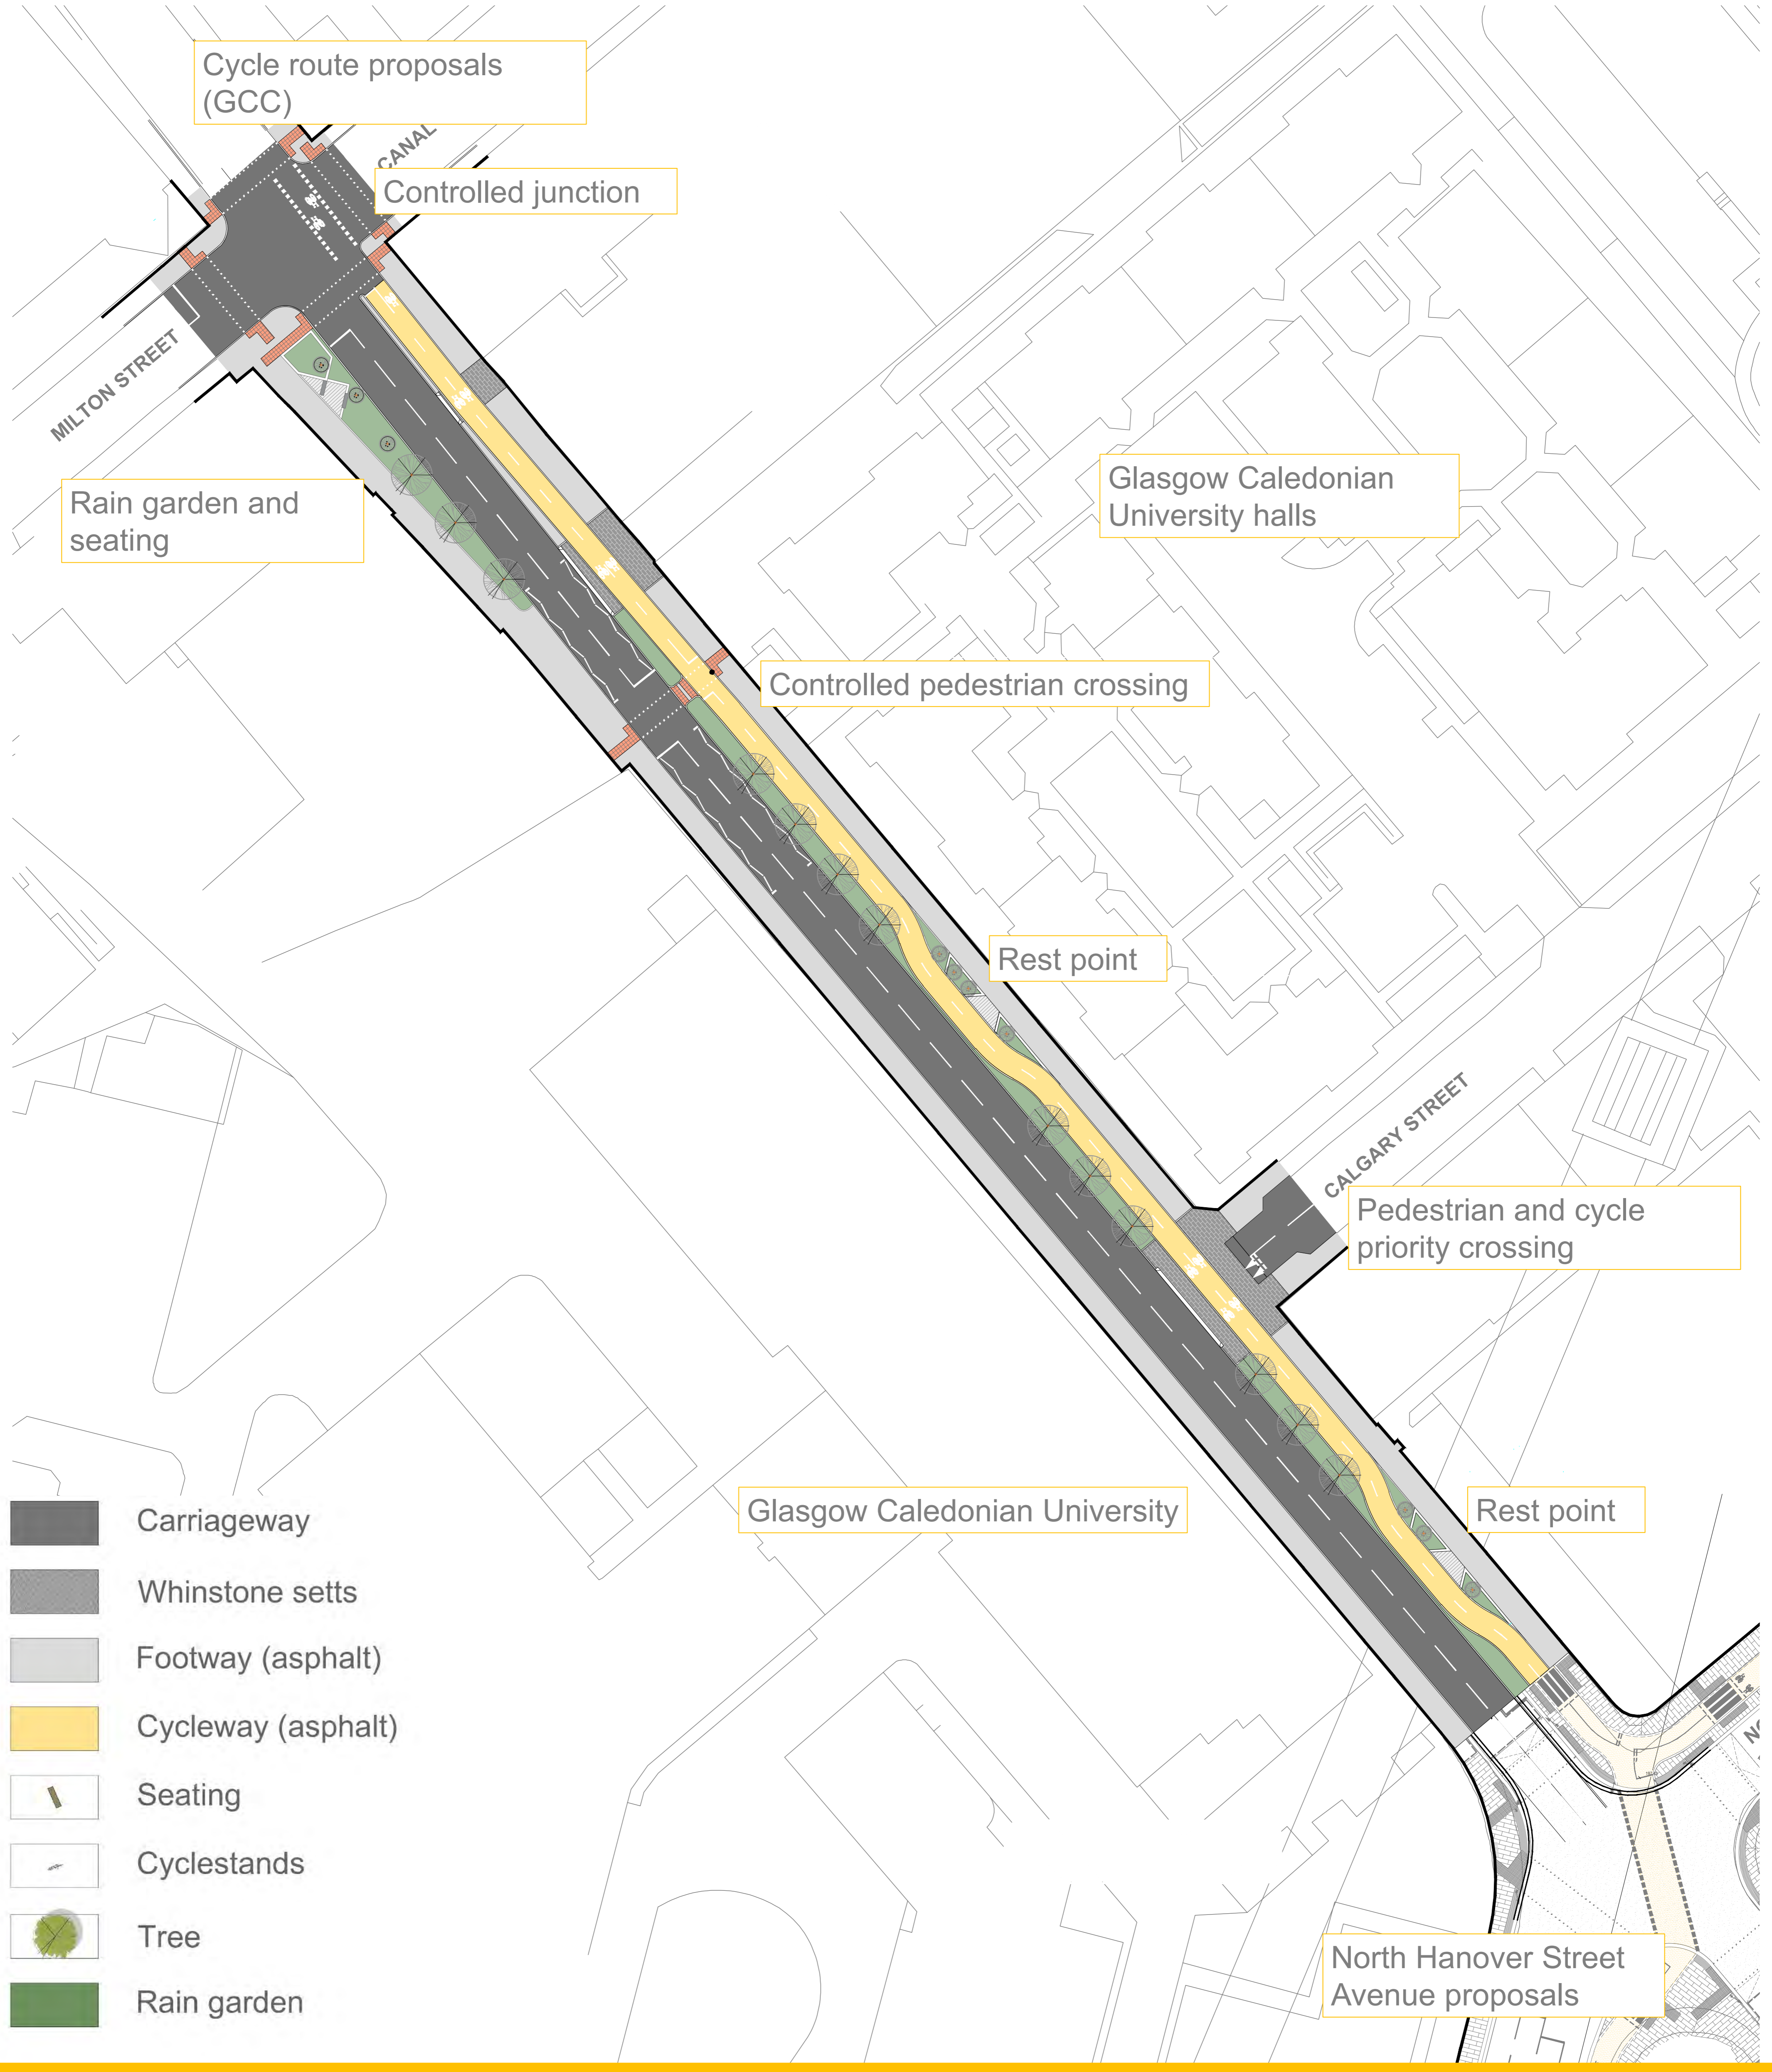


Dobbie's Loan Concept Plan

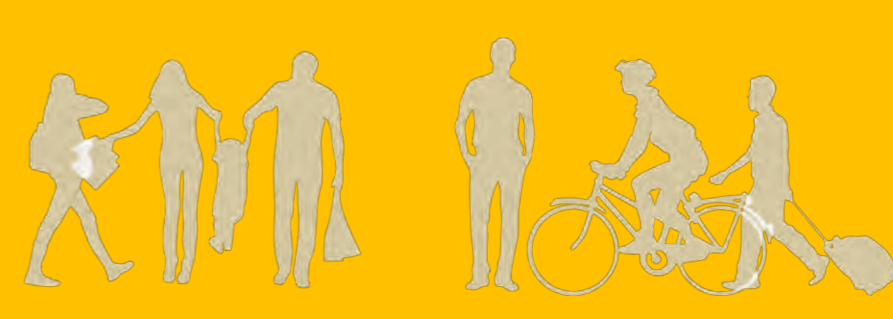

- Carriageway
- Whinstone setts
- Footway (asphalt)
- Cycleway (asphalt)
- Seating
- Cyclestands
- Tree
- Rain garden

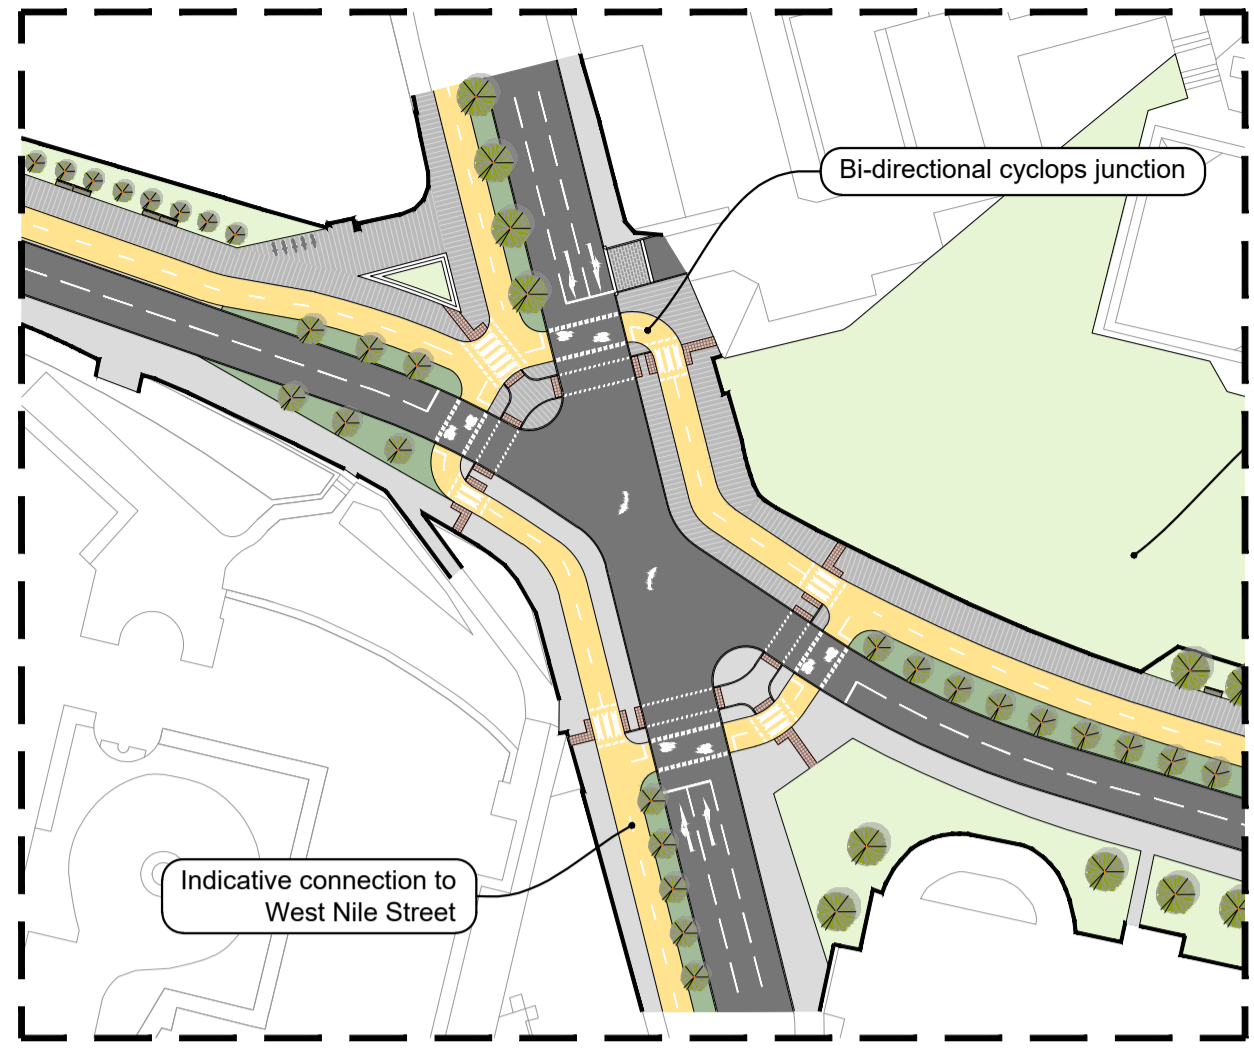

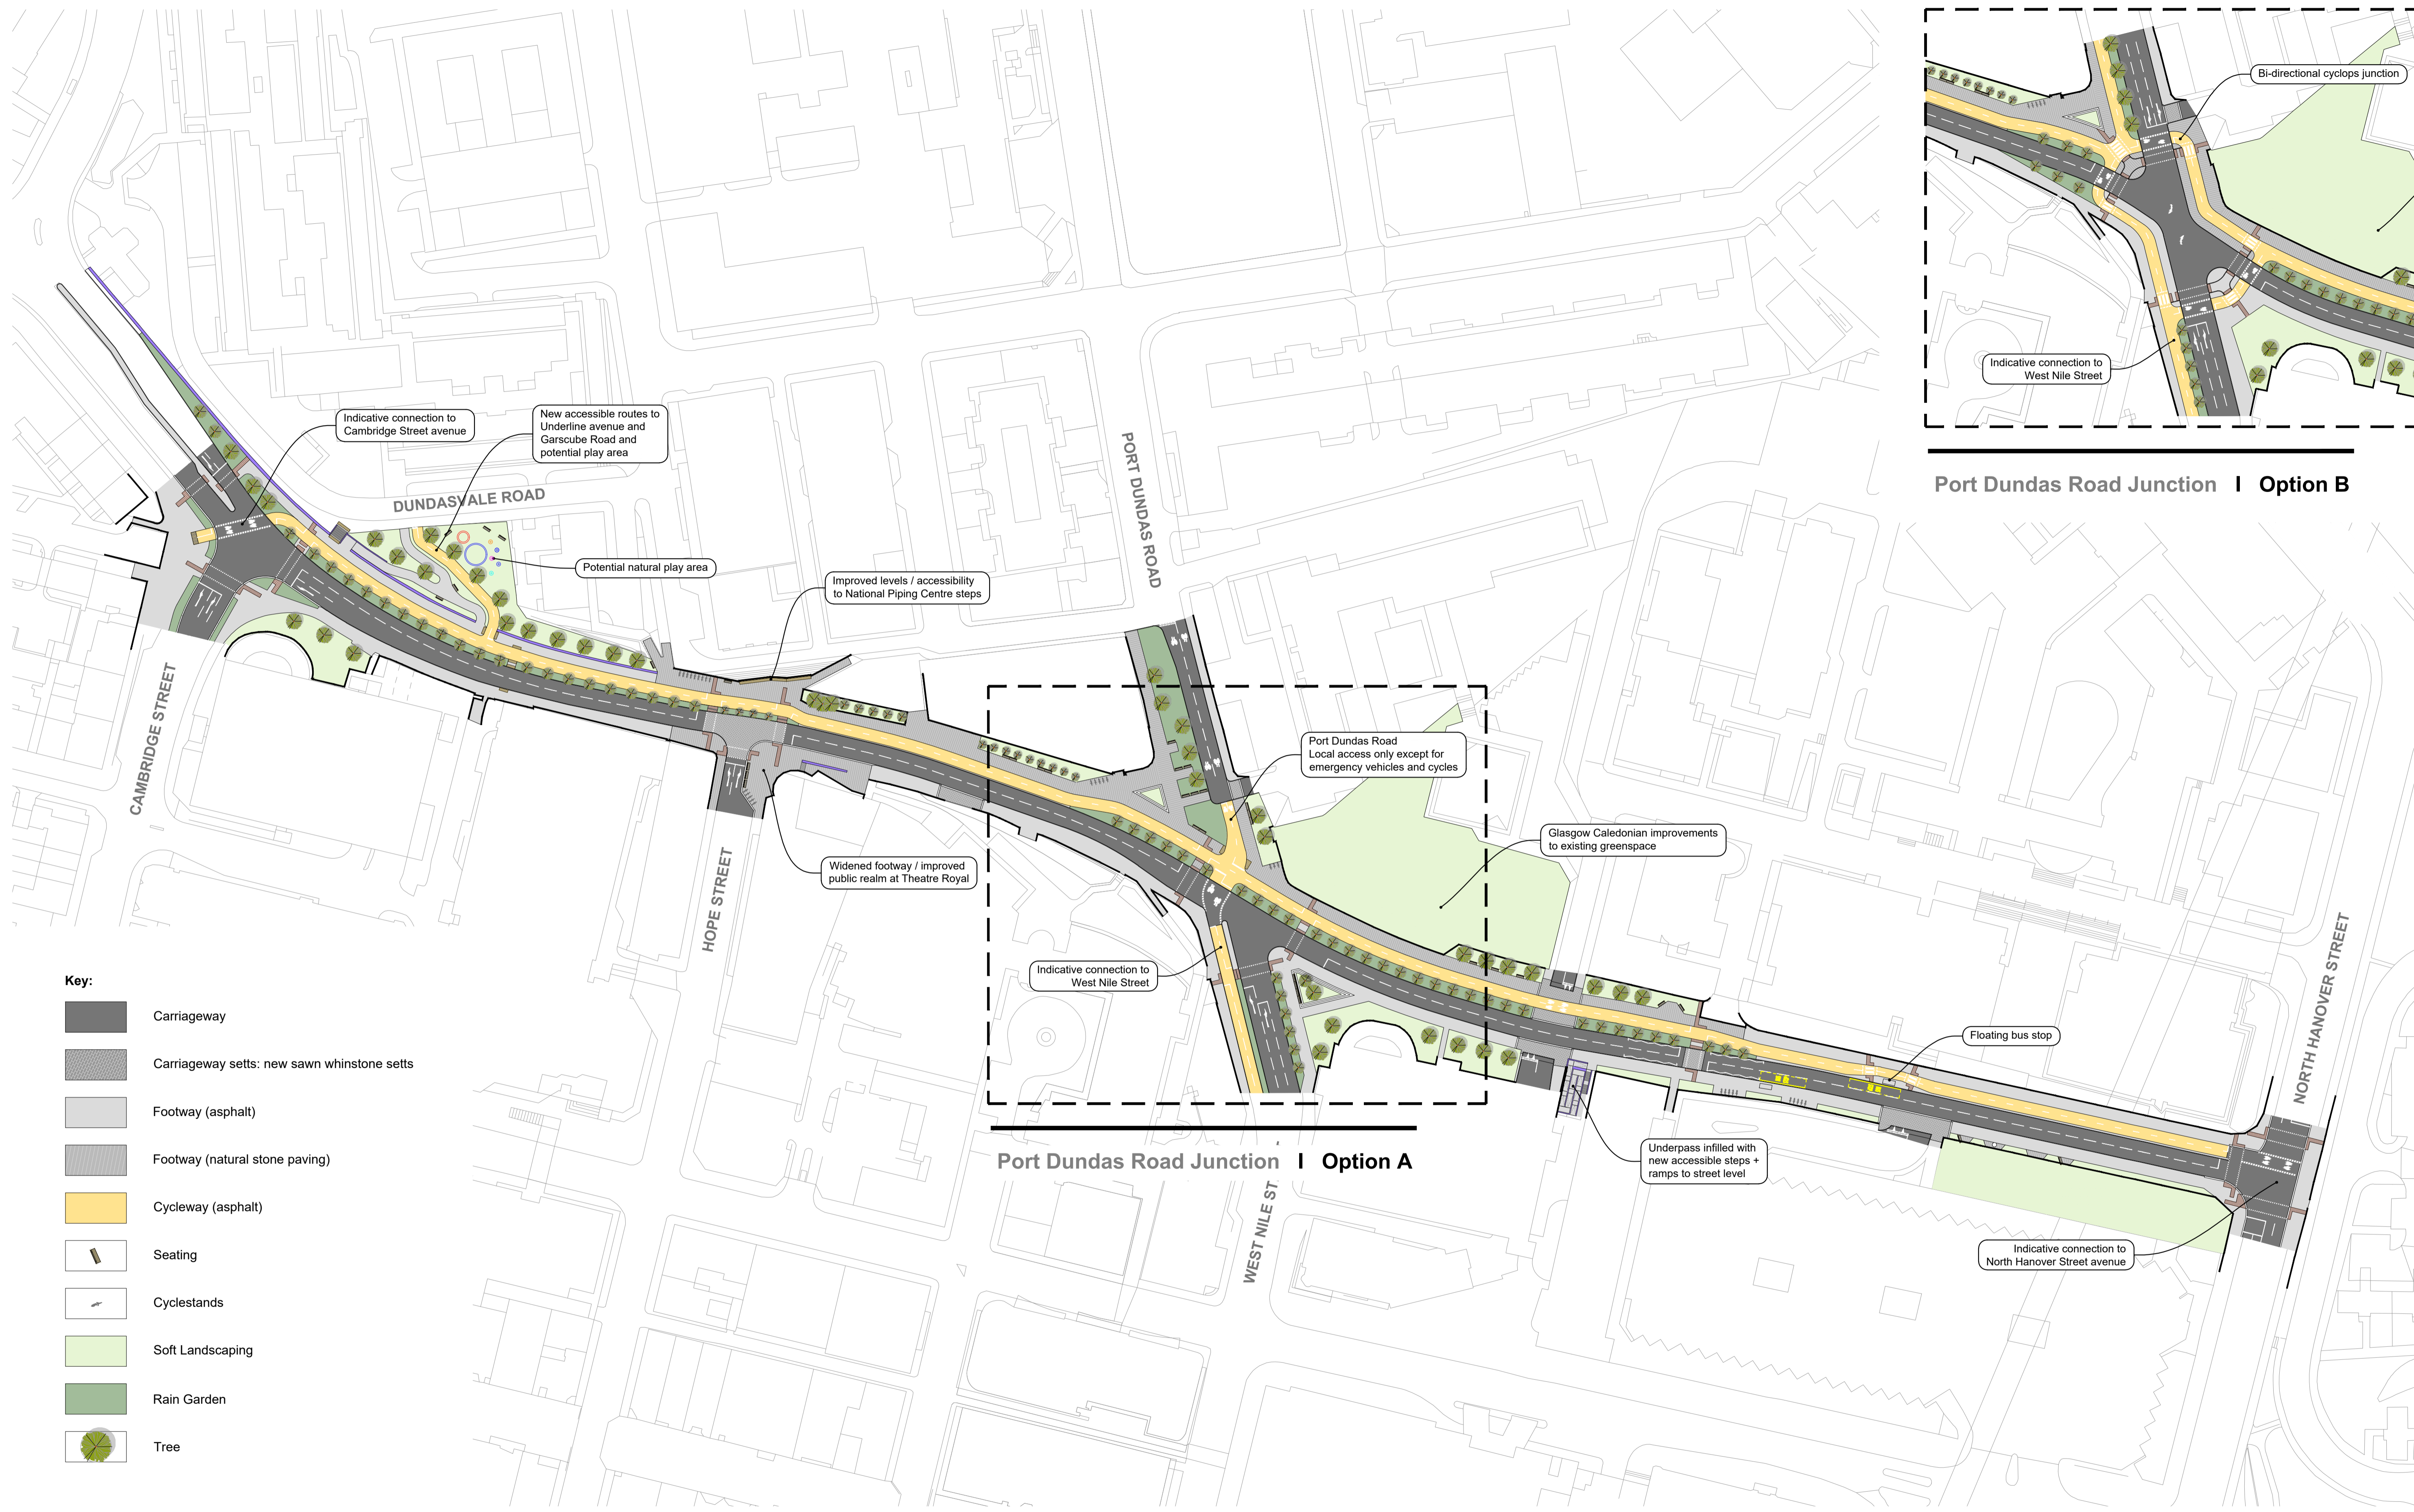

Port Dundas Road Junction | Option B

Port Dundas Road Junction | Option A

- Key:**
- Carriageway
 - Carriageway setts: new sawn whinstone setts
 - Footway (asphalt)
 - Footway (natural stone paving)
 - Cycleway (asphalt)
 - Seating
 - Cyclestands
 - Soft Landscaping
 - Rain Garden
 - Tree