




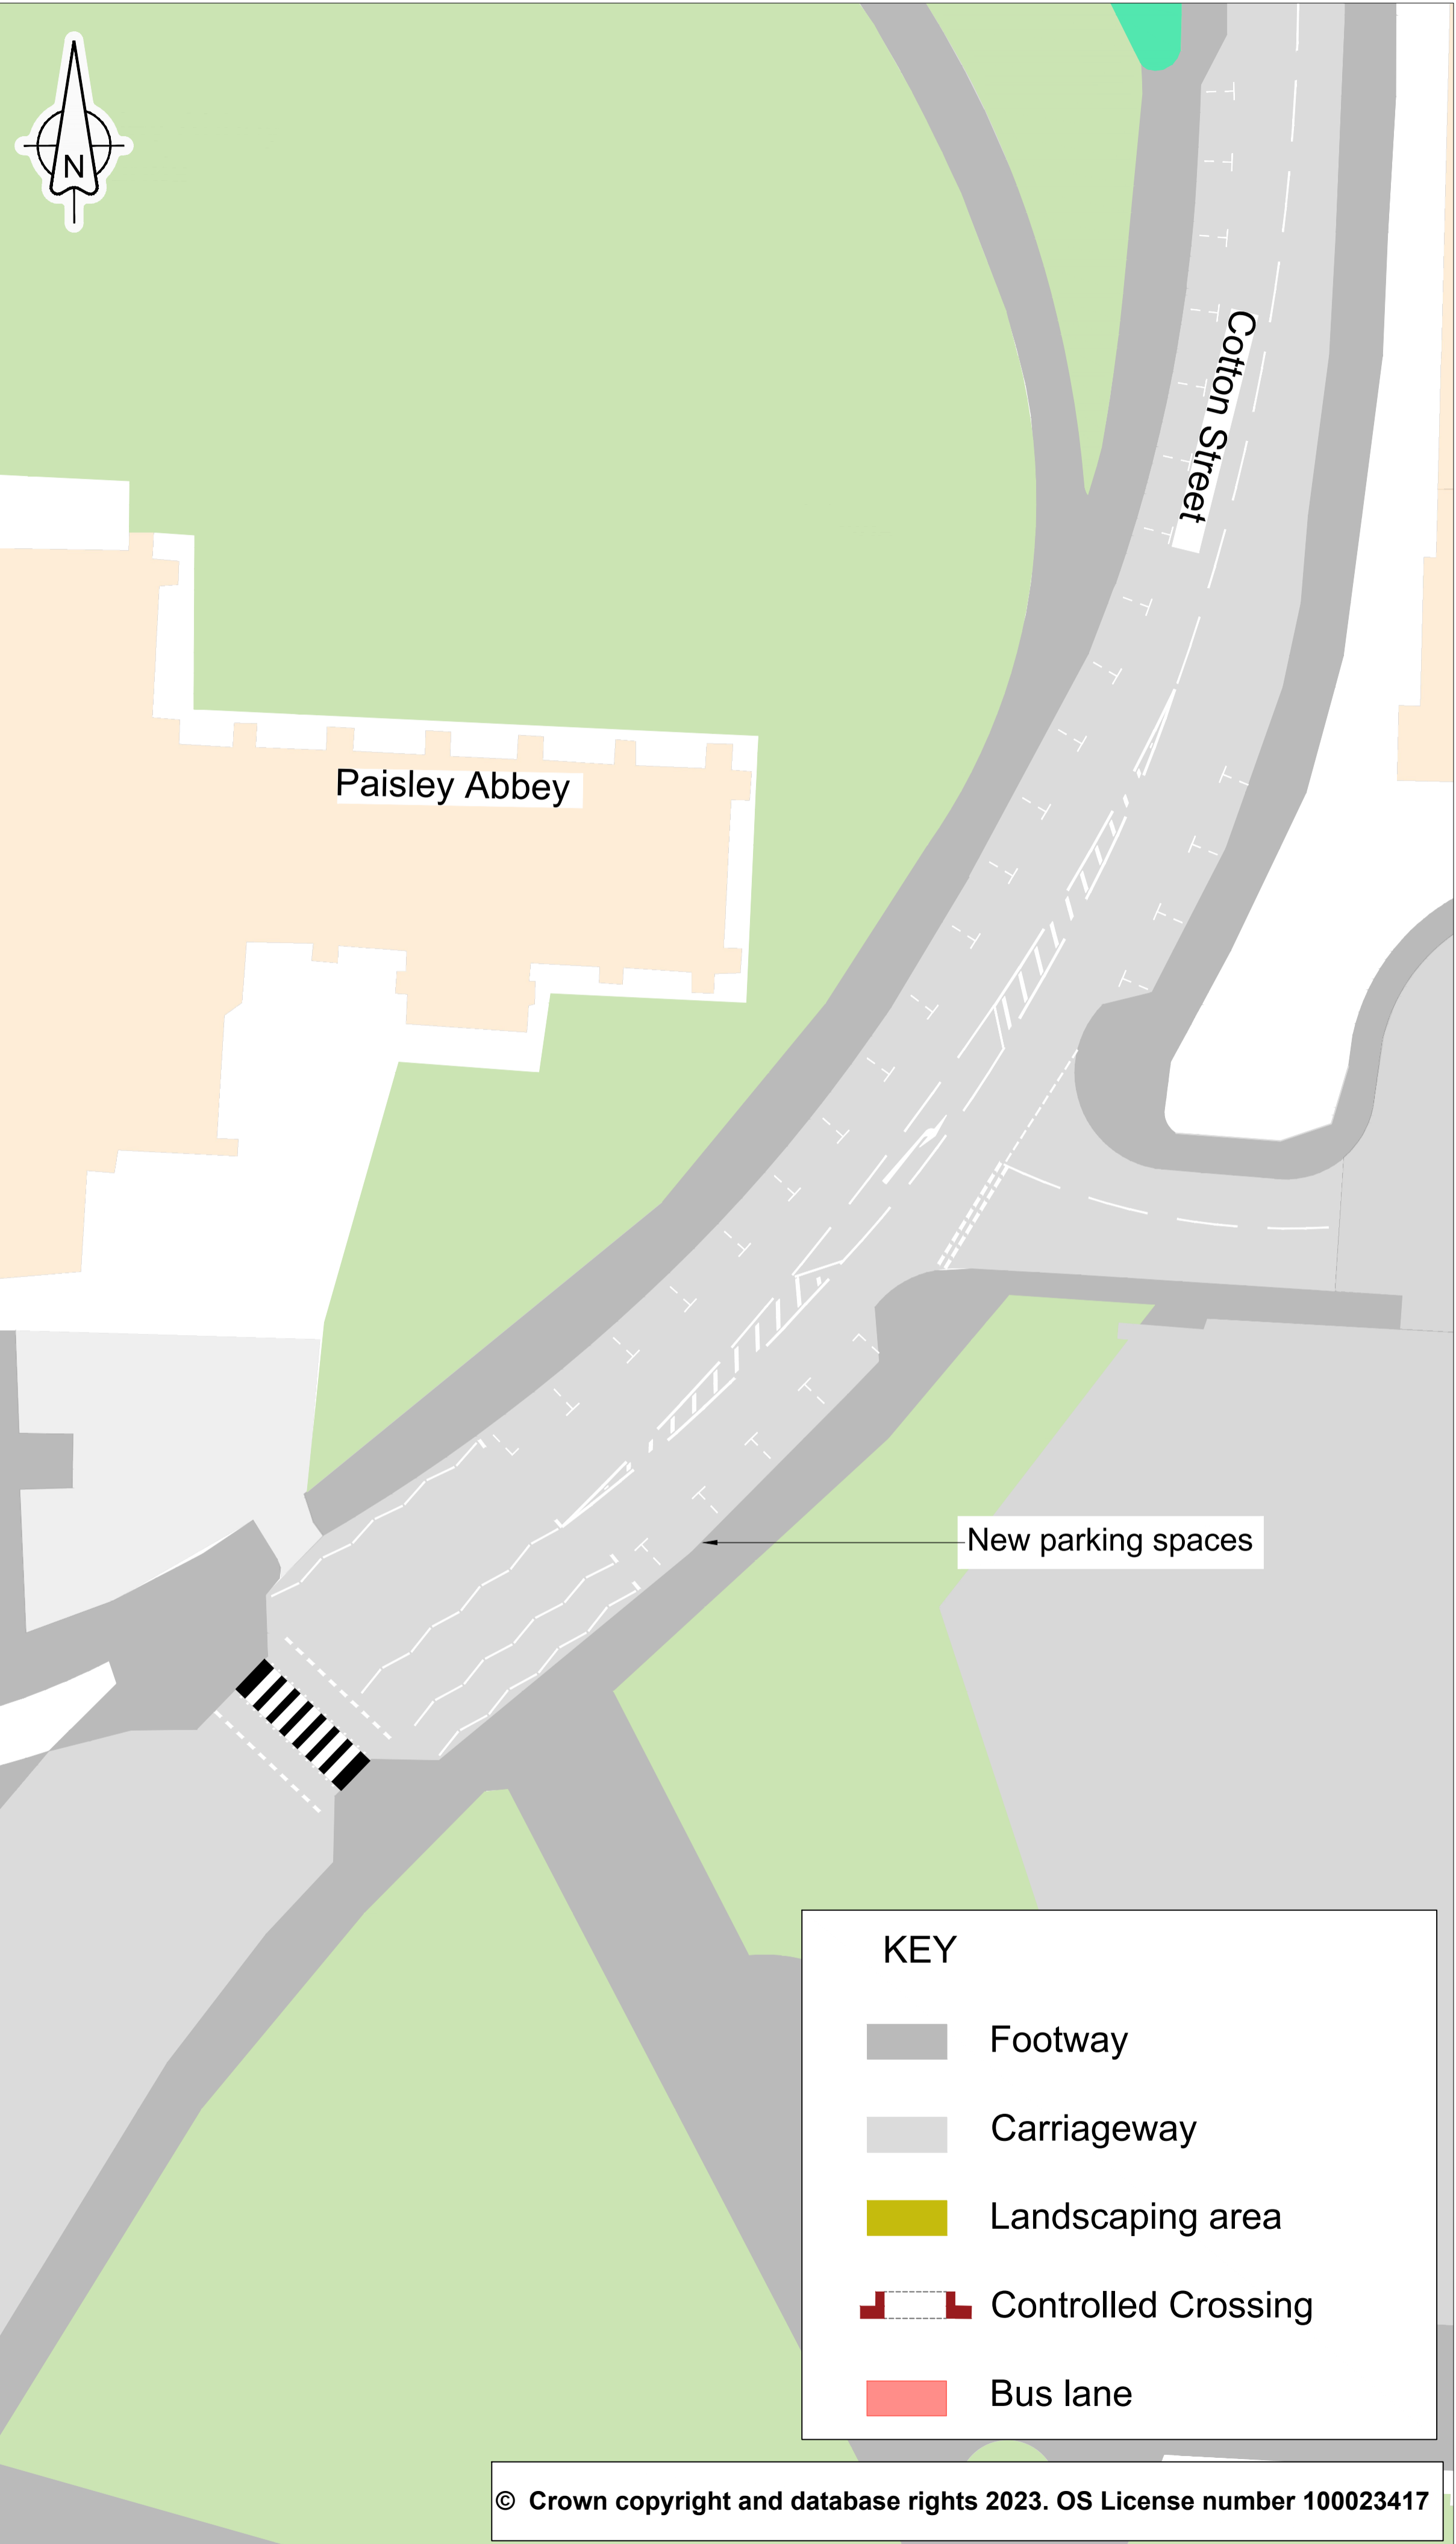

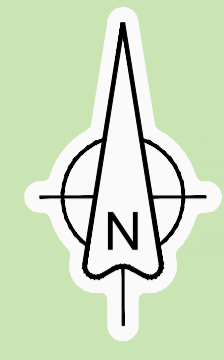


Gauze Street, Cotton Street and Lawn Street Junction

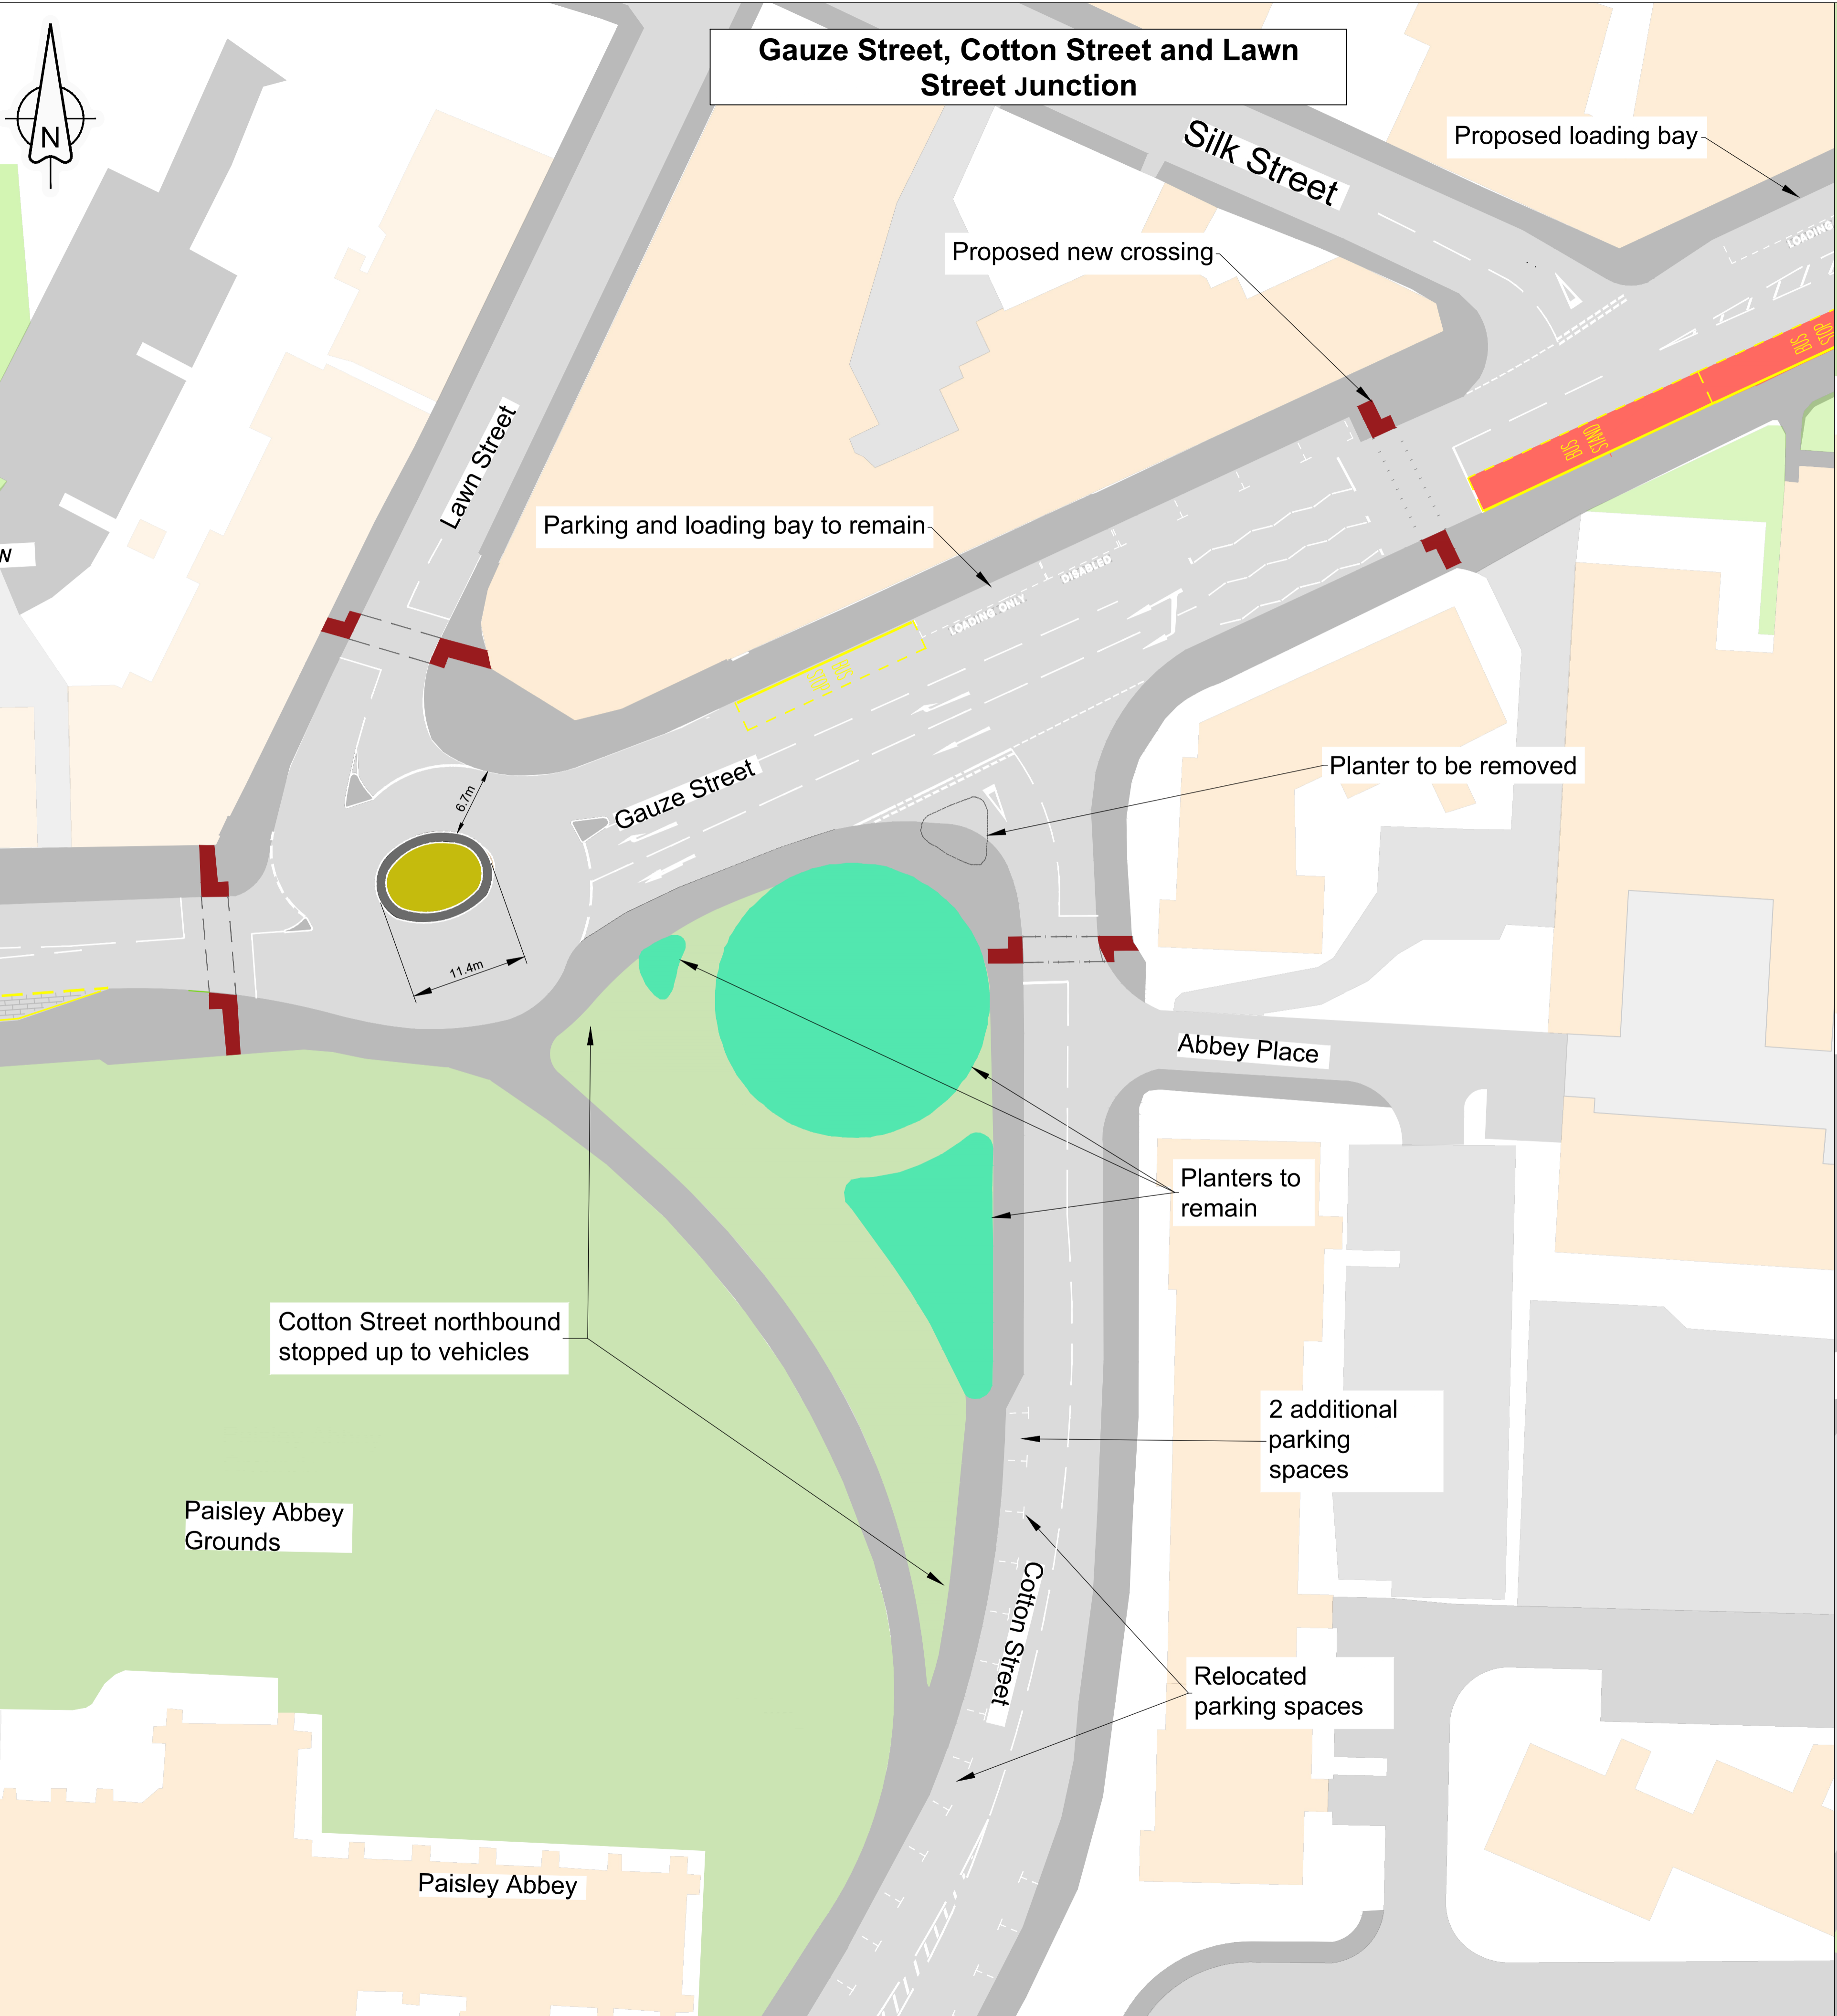

KEY

-  Footway
-  Carriageway
-  Landscaping area
-  Controlled Crossing
-  Bus lane