


Notes:
 © Crown Copyright (and database rights) 2016. All rights reserved.
 OS Licence Number 100023379. You are not permitted to copy, sub-license, distribute or sell any of this data to third parties in any form.

- KEY:**
- Proposed No Waiting / No Loading at any time
 - Proposed No Waiting at any time
 - Proposed Off-Peak Loading
No Waiting at any time
No Loading Mon - Sat, 7am - 9.30am, 4pm - 7pm
 - Proposed Off-Peak Loading
No Waiting at any time
No Loading at any time, except goods vehicles, 9.15am - 4.15pm
 - Proposed 24hr Bus Lane
 - Proposed Pay & Display Parking Bay
Monday to Saturday, 8am to 6pm
 - Proposed Disabled Bay
 - Proposed Motorcycle Bay
 - Proposed Kerb Re-alignment
(Footway Construction)
 - Proposed Carriageway Construction
 - Prohibition of Motor Vehicles
 - Roadmarkings (White)
 - Existing Restrictions
 - Roads to be stopped up
 - Tie into existing restrictions

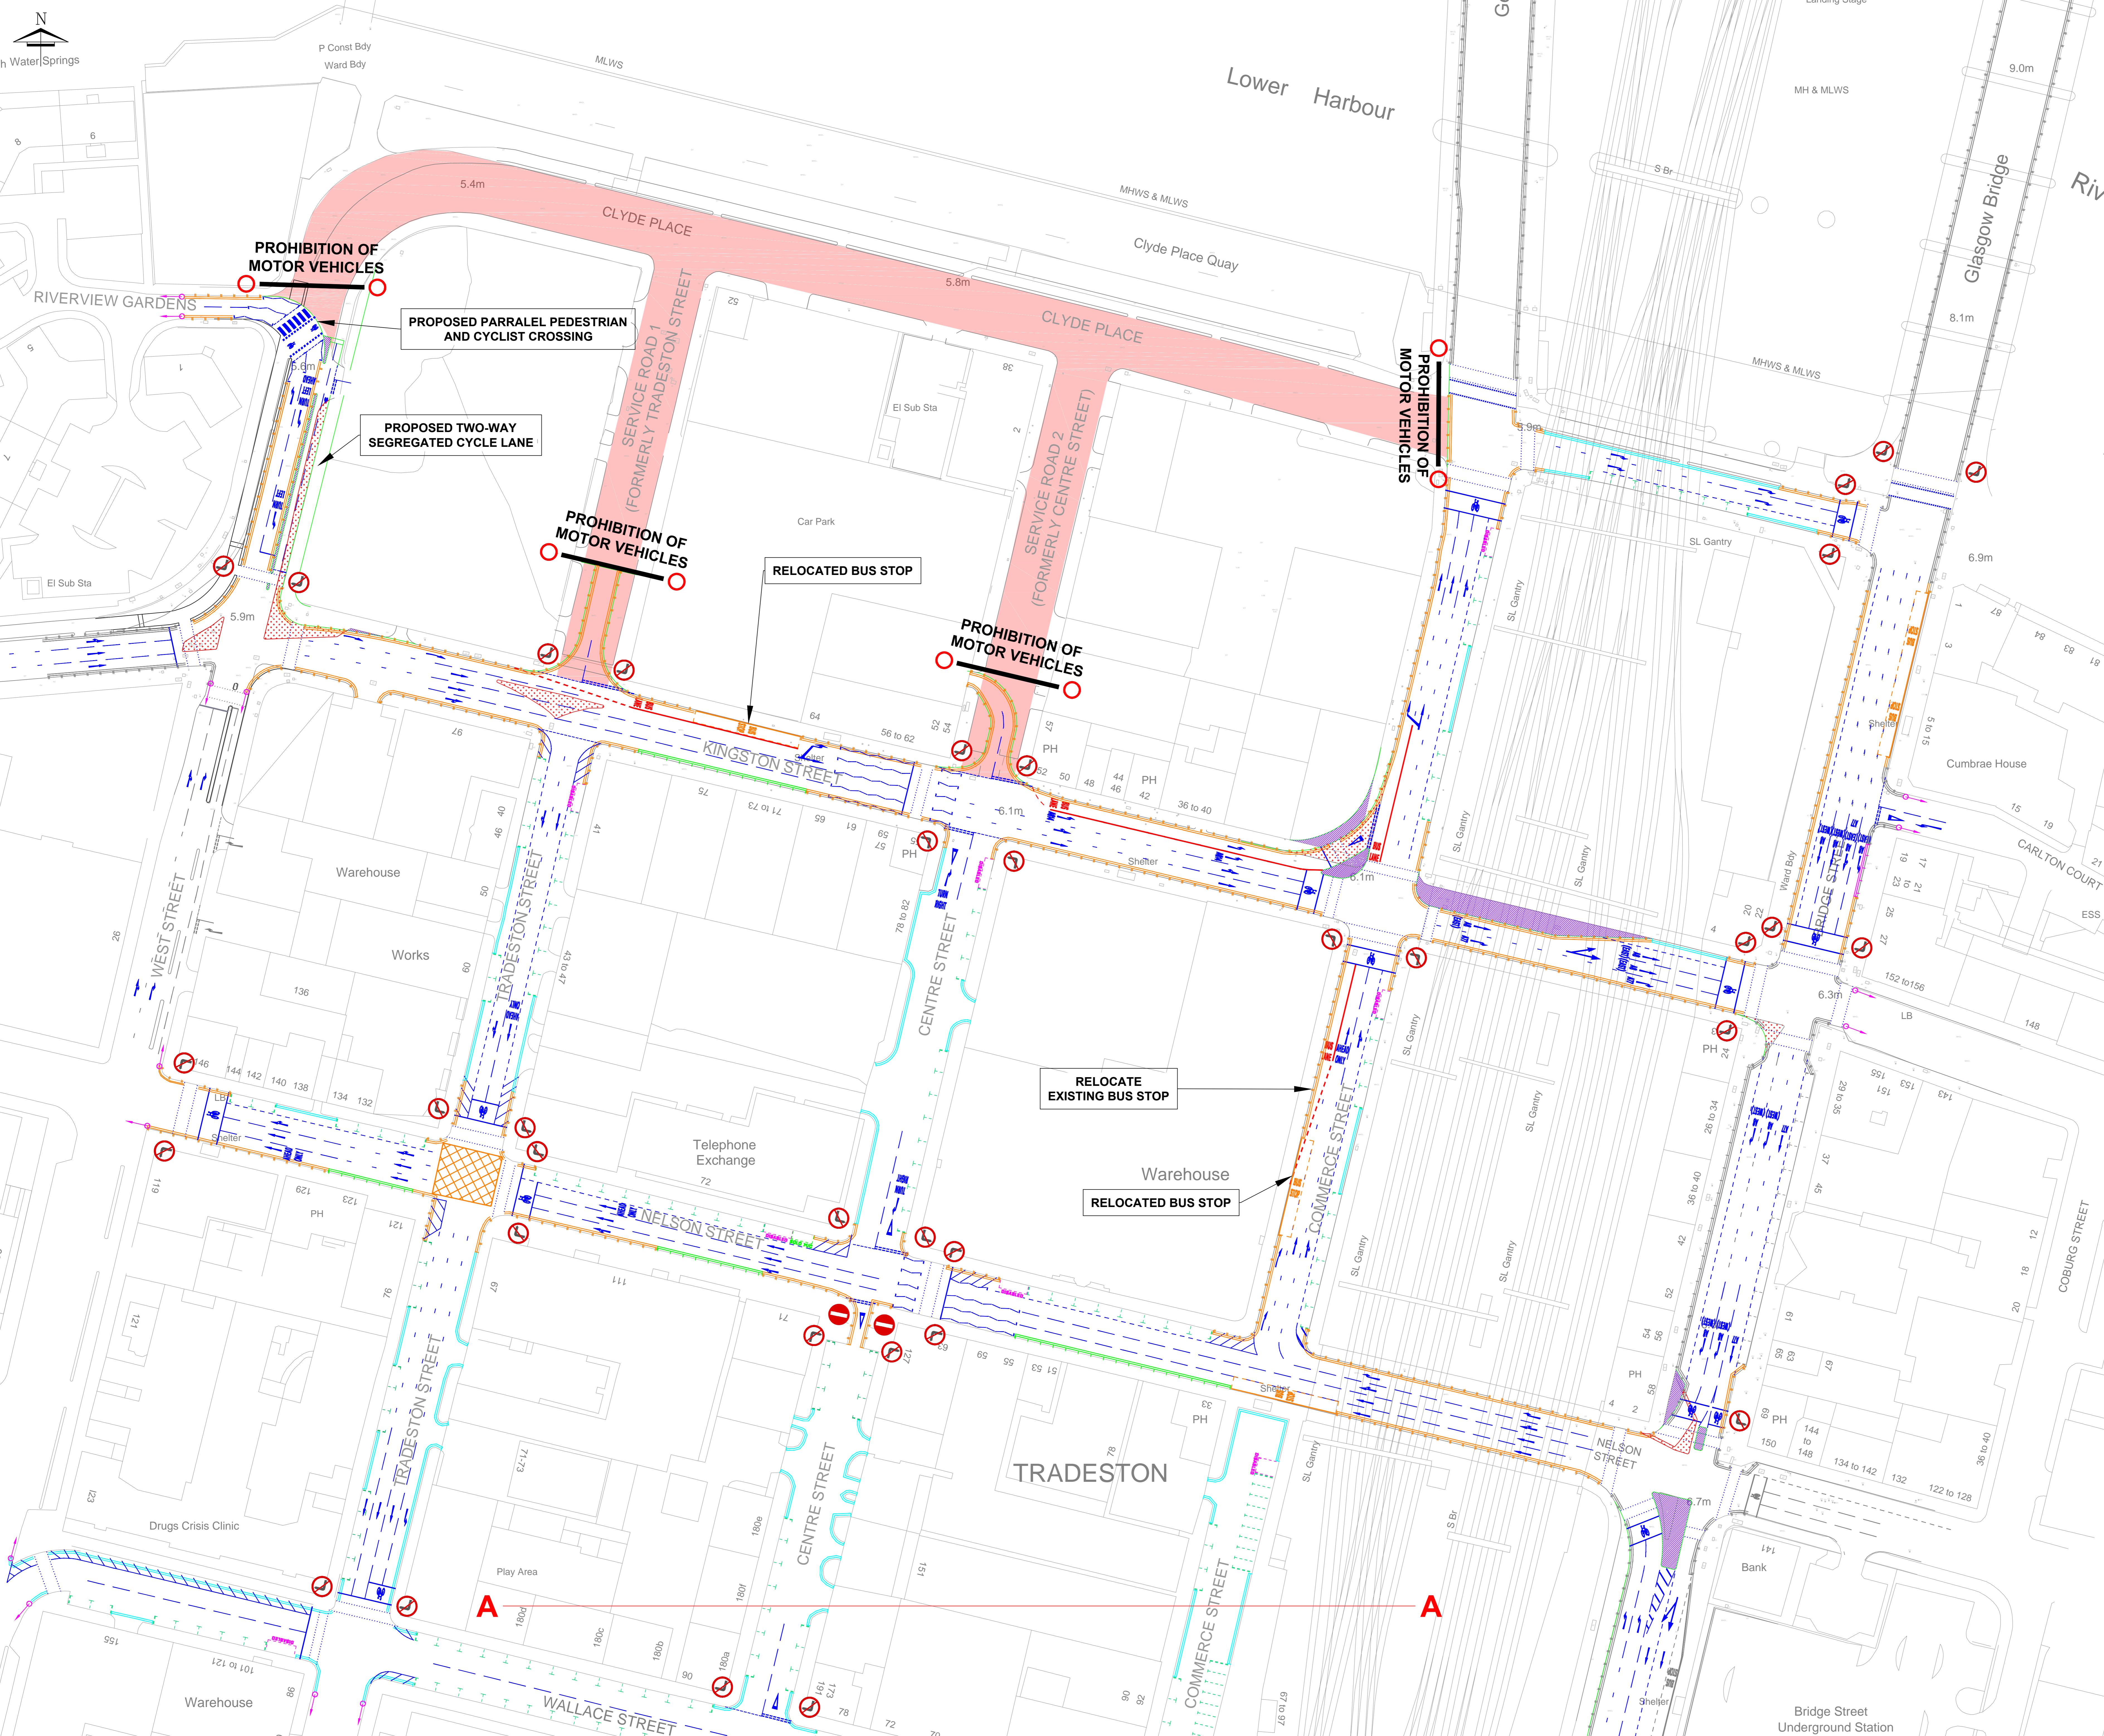

Rev:	Date:	Revisions	Checked Date:	Appvd Date:
Glasgow City Council				
Scale :	1:500	Date :	APR-18	
Prepared by :	JT	Checked by :	SRM	
Traced by :	ACAD	Approved by :	JR	
Executive Director of Neighbourhoods and Sustainability: George Gillespie BEng (Hons) CEng MICE				
Design Office: Land and Environmental Services Roads and Traffic Operations, 231 George Street, Glasgow G1 1RX				
Glasgow City Council (Clyde Place, Tradeston) (Traffic Management) Order 201_ (1 of 2)				
Drawing No:	TRO/2017/013-002 (Publication)			
Rev:				
File No:				
Drawing Status:	Prelim	Tender	Contract	Record
Client:				

