






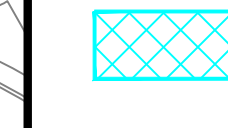







Notes:

Reproduced by permission of Ordnance Survey on behalf of HMSO. ? Crown copyright and database right 2009. All rights reserved. Ordnance Survey Licence number 100023379

KEY:

-  Proposed No Waiting / No Loading or Unloading at Any Time
-  Proposed No Waiting at Any Time
-  Proposed Loading Only Place 8am - 6pm (For use by any class of vehicle)
-  Proposed Goods Vehicles Loading Only Place
-  Existing Event Day Emergency Route Clearways
-  Proposed No Waiting / No Loading or Unloading at Any Time Except Taxis
-  Proposed One Ways
-  Existing One Ways
-  Proposed Physical Buildouts and Footway Extensions
-  Restrictions part of another Order
-  Prohibition of Right Turn
-  Prohibition of Left Turn

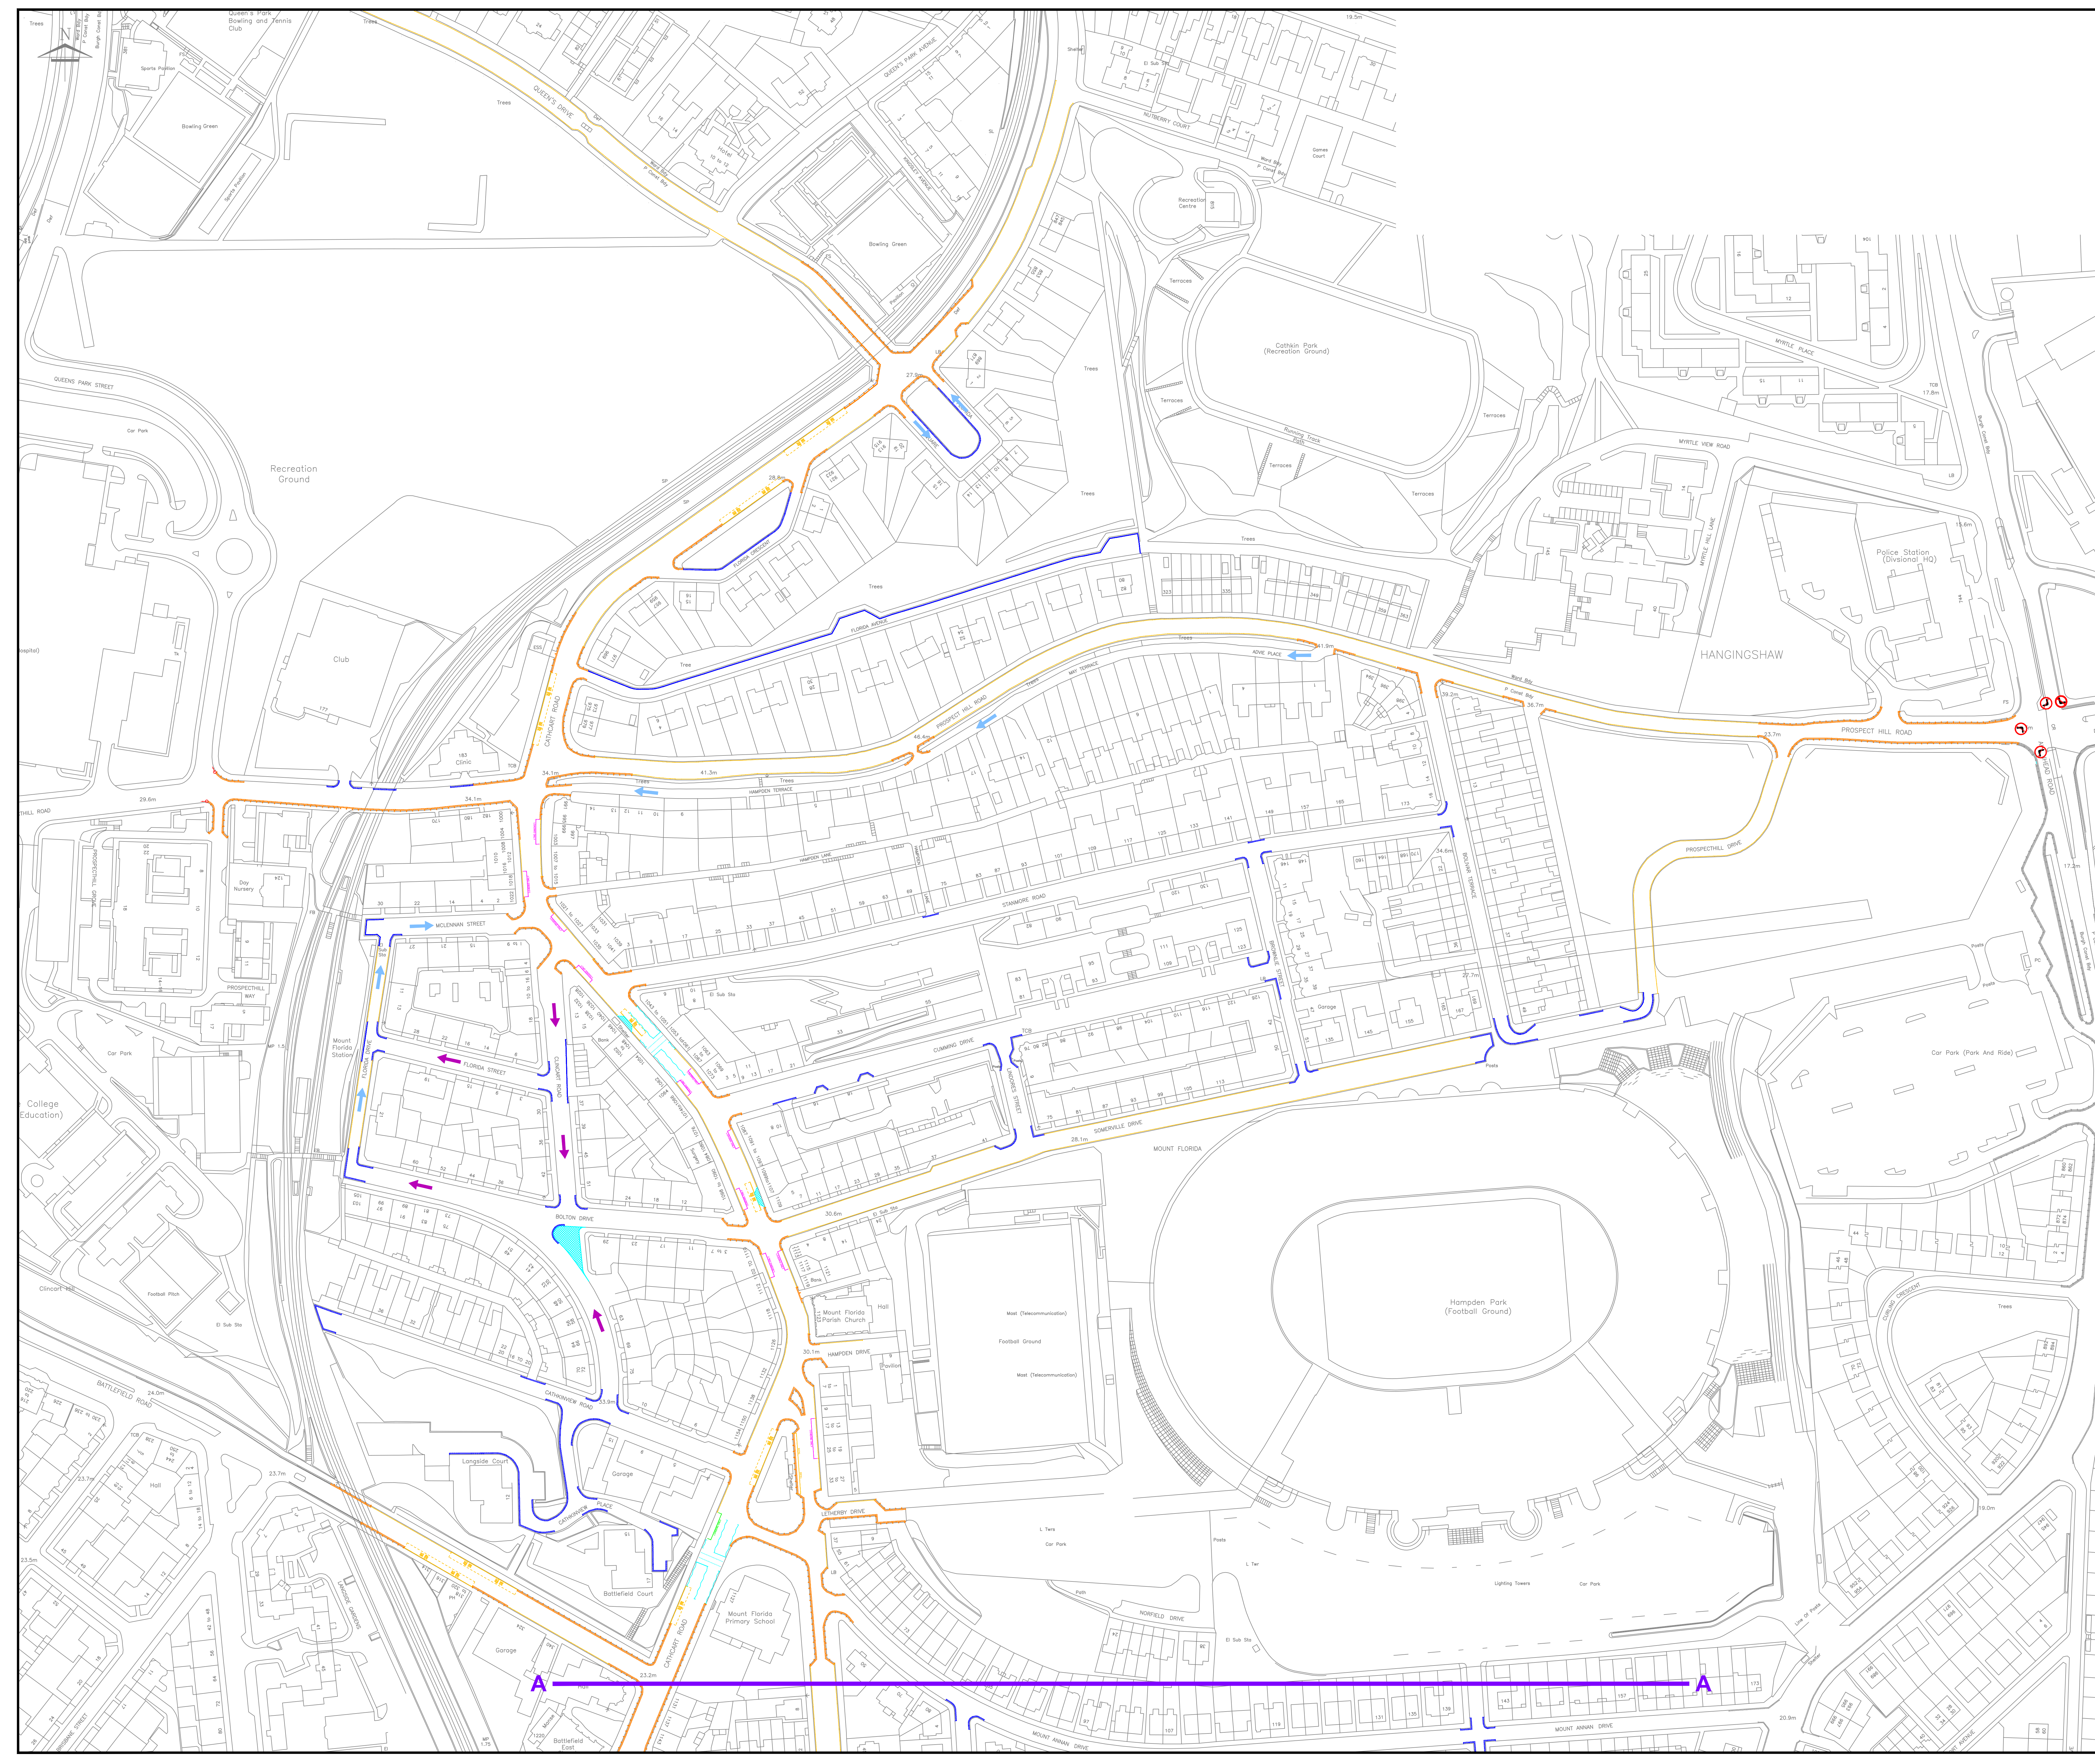


Rev.	Date:	Revisions	Checked Date:	Appvd Date:

Glasgow City Council

Scale : NTS Date : JULY-19
 Prepared by : RG Checked by : JT
 Traced by : RG Approved by : AB
 Executive Director of Neighbourhoods and Sustainability:
 George Gillespie BEng (Hons) CEng MICE
 Design Office:
 Traffic Operations & Road Safety, 231 George Street, Glasgow G1 1RX

**GLASGOW CITY COUNCIL
 (MOUNT FLORIDA)
 (TRAFFIC REGULATION)
 ORDER 201_**

1 OF 2

Drawing No: TRO_2018_011 - 002 (PUBLICATION)	
Rev:	
File No:	
Drawing Status: Prelim Tender Contract Record	
Client:	Original Drawing Size: 841*1189 (AO)