


Notes:  
© Crown Copyright [and database rights] 2016. All rights reserved.  
OS Licence Number 100023379. You are not permitted to copy, sub-license, distribute or sell any of this data to third parties in any form.

PROPOSED SPEED CUSHION

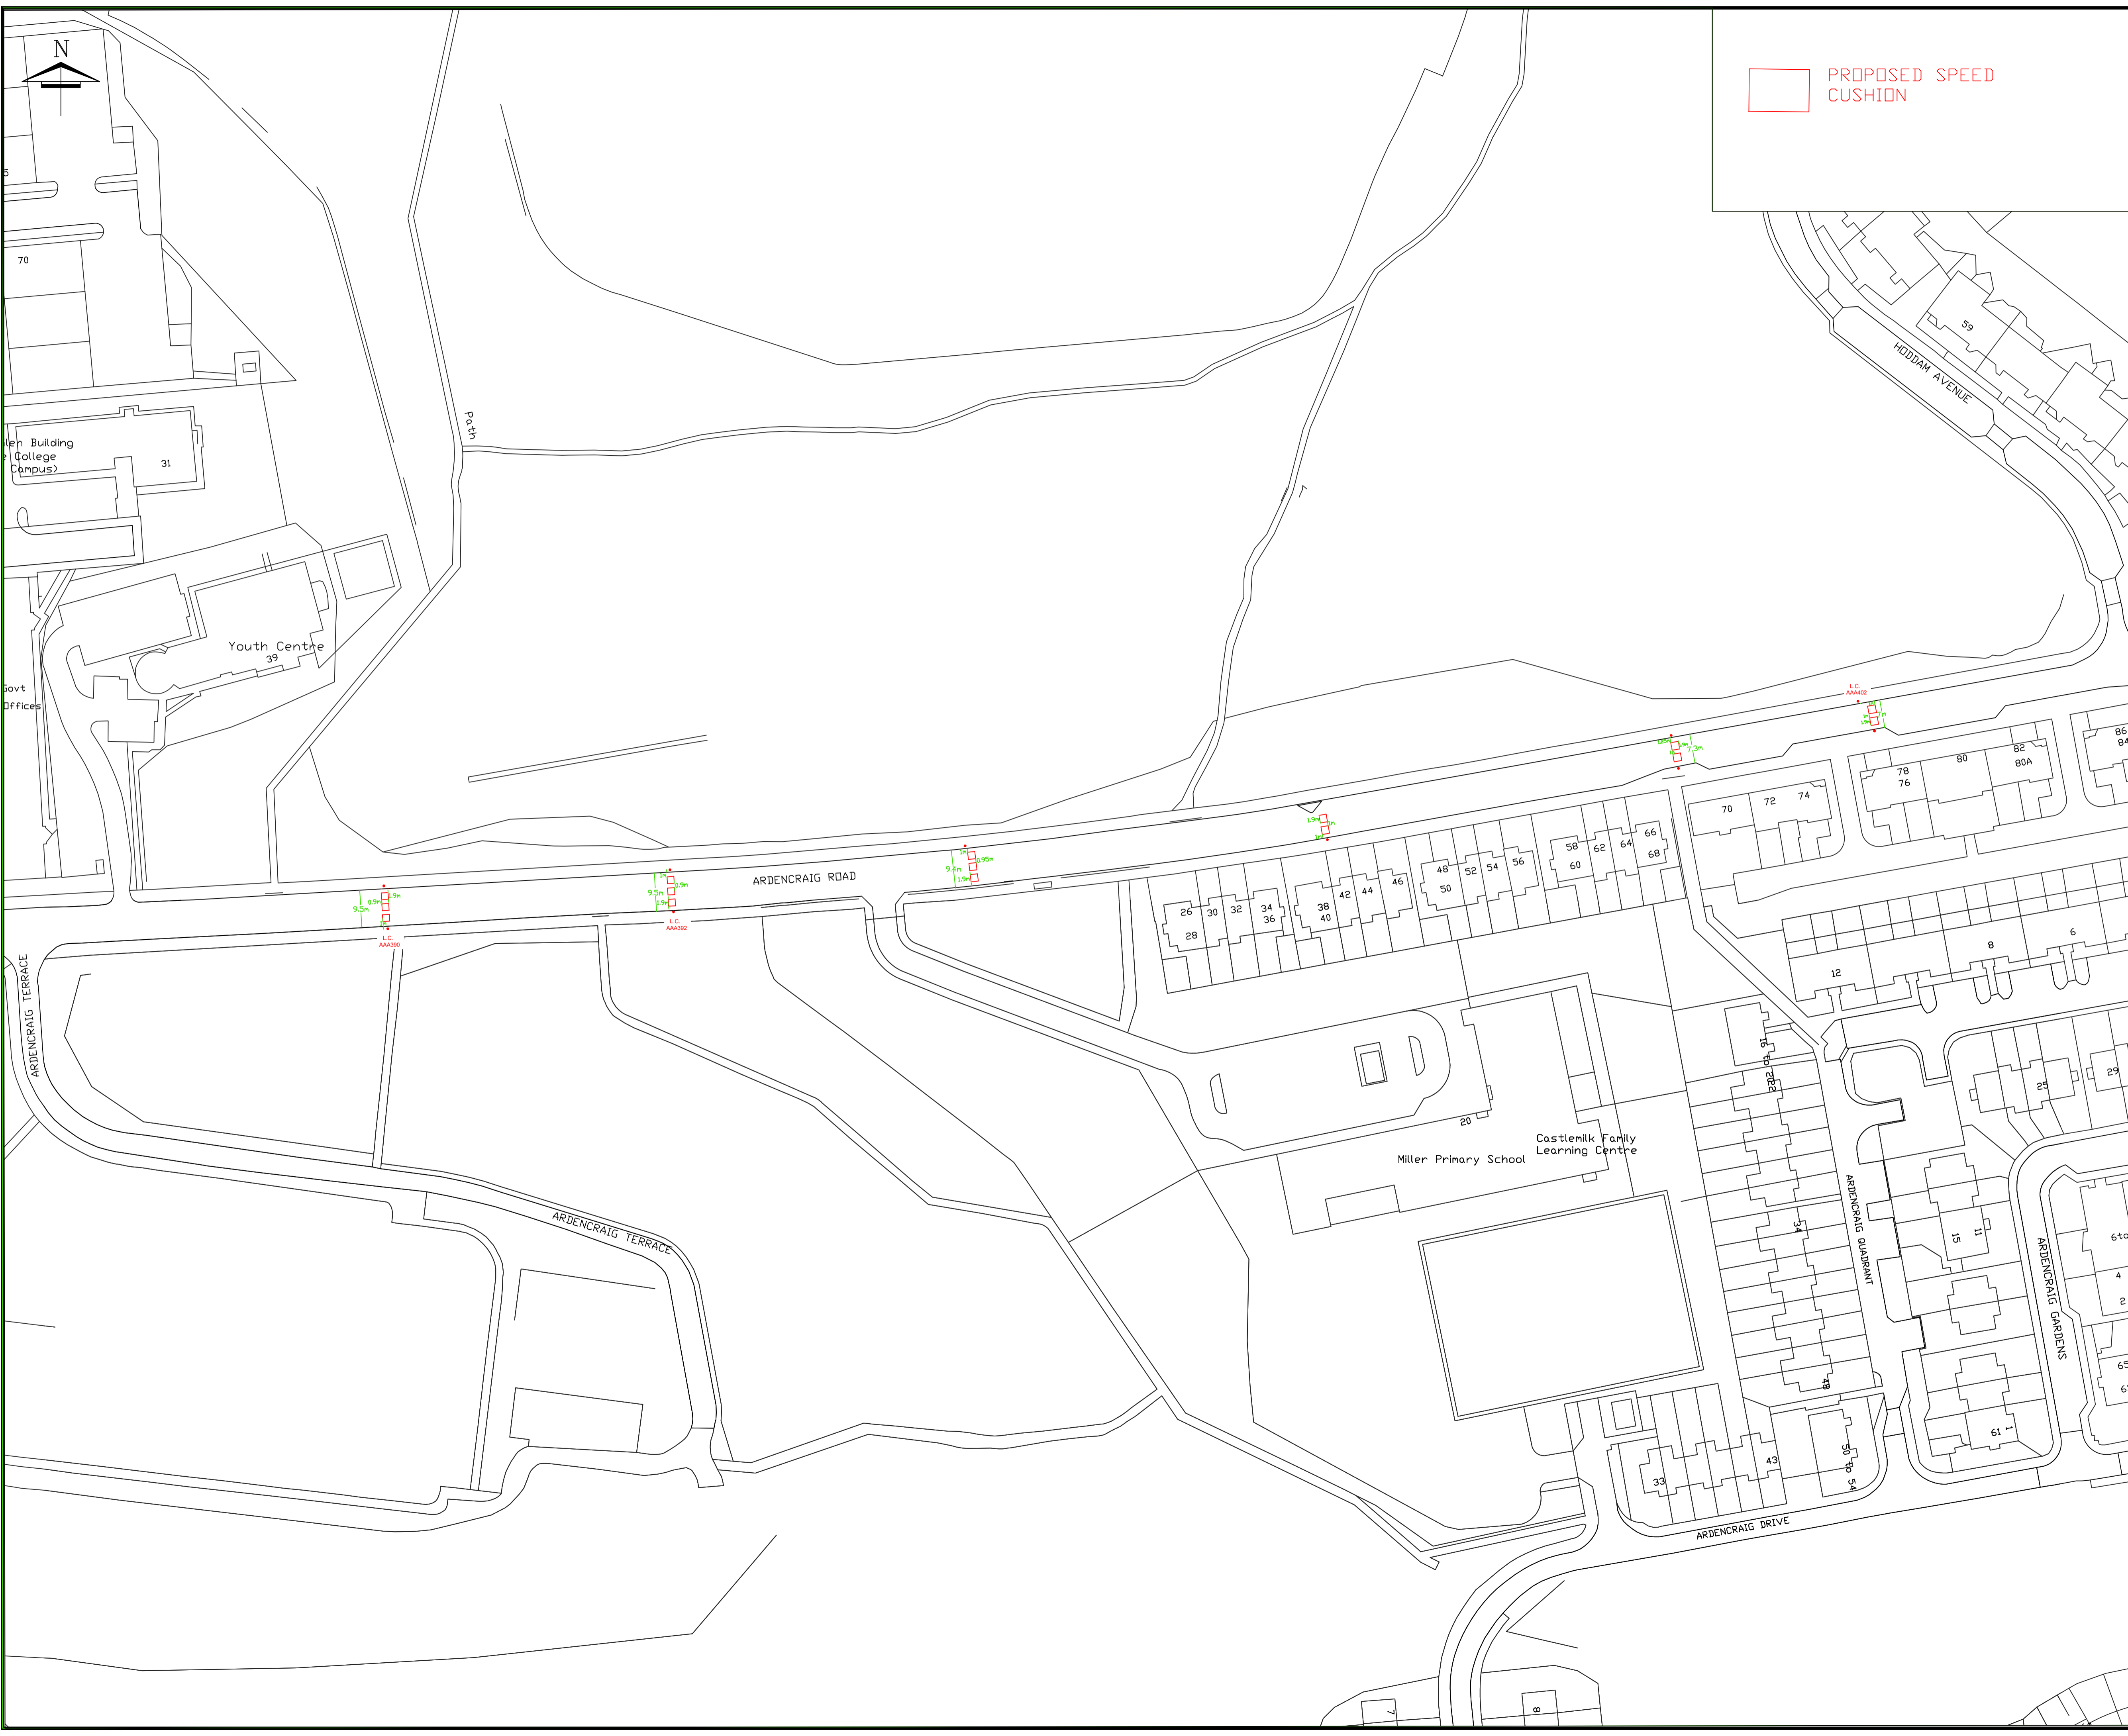

Rev.	Date	Revisions	Checked Date	Appvd Date
65				
63				

Glasgow City Council  
Scale : NTS Date : November 2019  
Prepared by : DB Checked by :  
Traced by : JT Approved by :  
Executive Director of Neighbourhoods and Sustainability:  
George Gillespie BEng (Hons) CEng MICE  
Design Office: Land & Environmental Services,  
Roads and Traffic Operations, 231 George St, Glasgow, G1 1RX.

**Ardencraig Road  
Traffic calming proposals**

Drawing No: RS/19/75  
Rev: [ ]  
File No:  
Drawing Status: [ ] Prelim. [ ] Tender [ ] Contract [ ] Record  
Client:  
Glasgow CITY COUNCIL