


SCALE 1:200

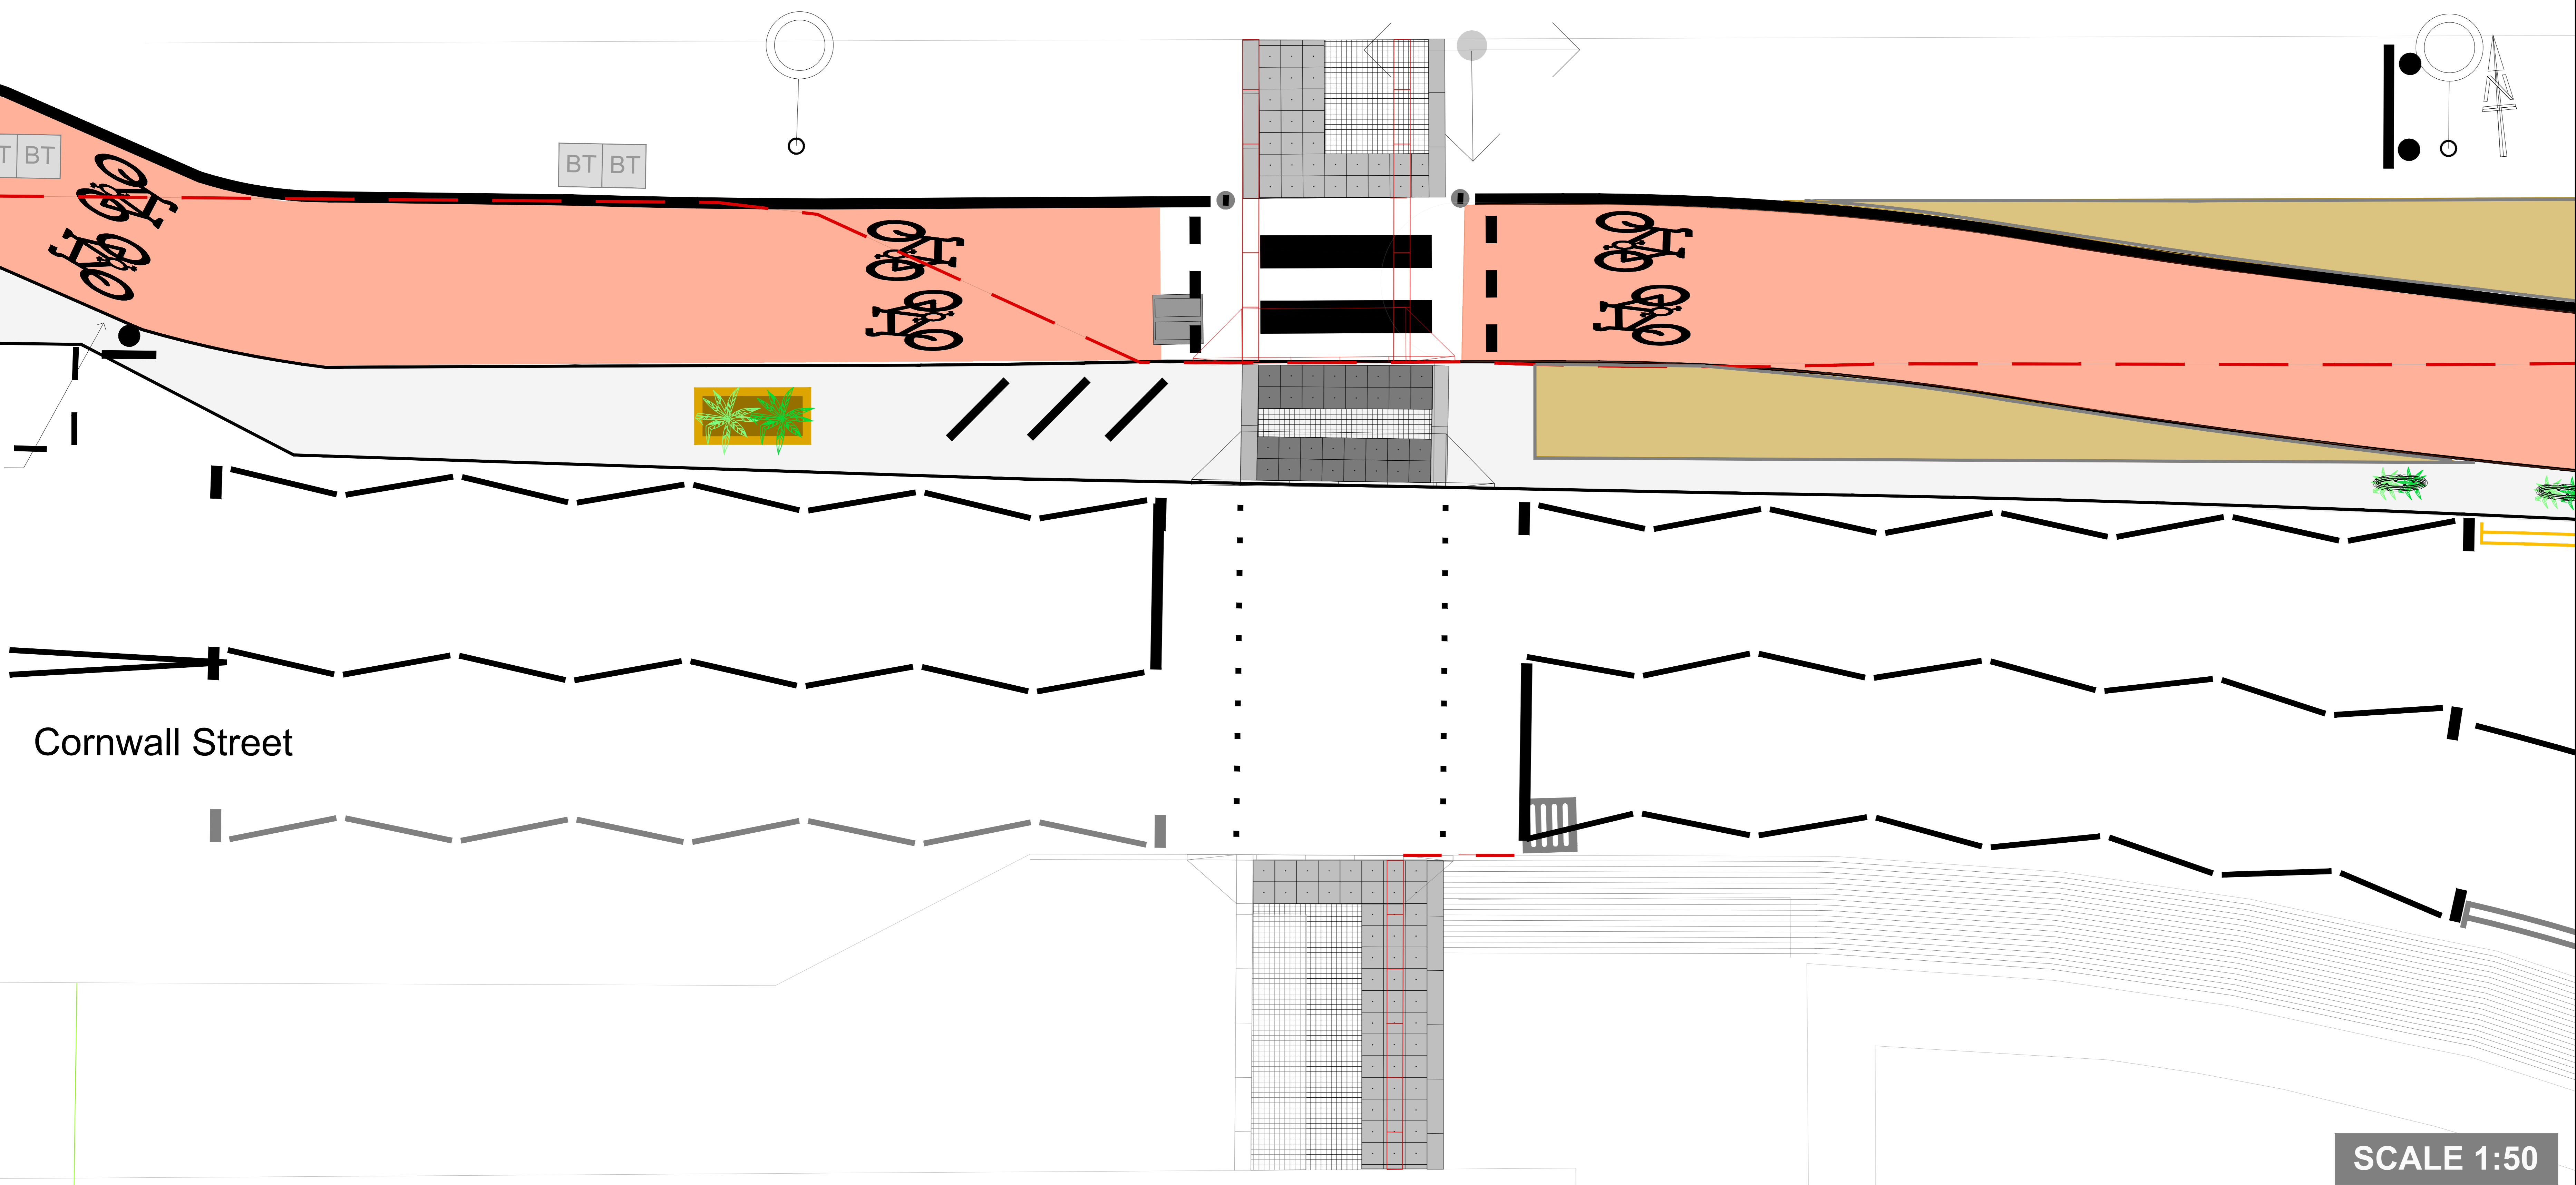

SCALE 1:50

- Notes:
- KEY - CONSULTATION
- CYCLE TRACK (See notes)
 - PHYSICAL ISLAND SEGREGATION
 - KERB REMOVAL
 - NEW KERBLINE
 - PEDESTRIAN CROSSING POINT
 - TAXI RANK
 - DISABLED BAYS
- KEY - SIGNING / STREET FURNITURE
- ROAD SIGN (See notes)
 - ROAD MARKINGS
 - GLASDON 'CYCLEMASTER' (See notes)
 - MARSHALLS 'ZICLA' PLANTER (See notes)
 - ESCOFET BOXLAND SEATING/PLANTER (See notes)
 - PROPOSED TREE
 - TREE (REMOVAL)
 - TREE (RETAINED)
 - CYCLE STANDS

Rev:	Date:	Revisions	Checked Date:	Appvd Date:

South Lanarkshire Council,
Community and Enterprise Resources

Scale : AS DETAILED Date : SEPT 2021

Drawn by : ICL Checked by : ICL

Drawing Status : CONSULT Approved by : SL

Head of Roads and Transportation:
Cord Mackay, B.Sc., M.C.E., M.F.C.E.

154 Montrose Crescent, Hamilton, ML3 6LB

PLACES FOR EVERYONE (Pfe)
ACTIVE TRAVEL NETWORK
TOWN CENTRE - PHASE 1.5
CONSULTATION LAYOUT
SHEET 1 OF 3

Drawing No: TE-PFE-PH1-5-CONSULT-01

Rev: File No: PFE - East Kilbride

Original Drawing No: 841*1189 (A0)